

NOTES

1. ALL DIMENSIONS ARE IN FEET AND INCHES.
2. DIMENSION ARE TO BE READ NOT MEASURED.
3. ARCHITECTURAL DRAWINGS TO BE READ WITH RELEVANT STRL ELECTRICAL AND PLUMBING DETAIL DRAWING.
4. ANY DISCREPANCY IN THE DWG. TO BE BROUGHT TO THE NOTICE OF THE ARCHITECT BEFORE PROCEEDING WITH EXECUTION

1. EXTERNAL WALLS ARE 8" THICK UNLESS OTHERWISE SPECIFIED.
2. INTERNAL WALLS ARE 4" THICK UNLESS OTHERWISE SPECIFIED.

COLUMN

9"6" THICK WALL

4" THICK WALL

SCHEDULE OF OPENINGS

DOORS			
TYPE	WIDTH	HEIGHT	SILL LINTEL
RS	9'-0"	9'-0"	--
ED	5'-0"	7'-0"	--
D1	4'-0"	7'-0"	--
D2	3'-0"	7'-0"	--
D2a	3'-0"	8'-0"	--
D3	2'-6"	7'-0"	--

WINDOWS

TYPE	WIDTH	HEIGHT	SILL LINTEL
W1	6'-0"	5'-0"	3'-0"
W2	6'-0"	5'-0"	3'-0"
W3	4'-0"	5'-0"	3'-0"
W4	3'-0"	5'-0"	3'-0"
W5	4'-0"	3'-0"	5'-0"
W6	8'-3"	4'-0"	GLAZING

SIZES	VENTILATORS	TYPE
V1	6'-0"	2'-0"
V2	4'-0"	2'-0"
V3	3'-0"	2'-0"
V4	2'-0"	2'-0"

R2	1.CHANGES TO PLUMB & 2 GENTS WASHROOM AND WAITING ROOM ADDED ABOVE CANOPY AS PER CLIENT'S REQUIREMENT.	04.06.2026
----	--	------------

REV	DESCRIPTION OF WORK	DATE
R1	1. 3 LADIES AND 3 GENTS WASHROOM AS PER CLIENT REQUIREMENT	06.06.2026

PLANNER:	JYOTI	CHECKED :	BASAGOLUA	REV :	RO
DEALT:		APPROVED :		DATE :	24.06.2026

PROJECT CONSULTANTS :

KEVER ENGINEERS & DESIGNERS

BUILDING NO./ FLAT NO : CTS 3934 1A 1B B2 3939 A2A KALAMBRAI CLUB
ROAD BELAGAVI KARNATAKA 590001
EMAIL ID : keverengr005@gmail.com
Ph No :9449143297

CLIENT :
KARNATAKA STATE SOUHAADA FEDERAL
CO-OPERATIVE LIMITED.

PROJECT :
PROPOSED BUILDING FOR KARNATAKA STATE SOUHAADA
FEDERAL CO-OPERATIVE LIMITED, AT BELAGAVI

DRAWING TITLE :


SECOND FLOOR PLAN

DRAWING NO. :

01

PURPOSE :

GOOD FOR CONSTRUCTION

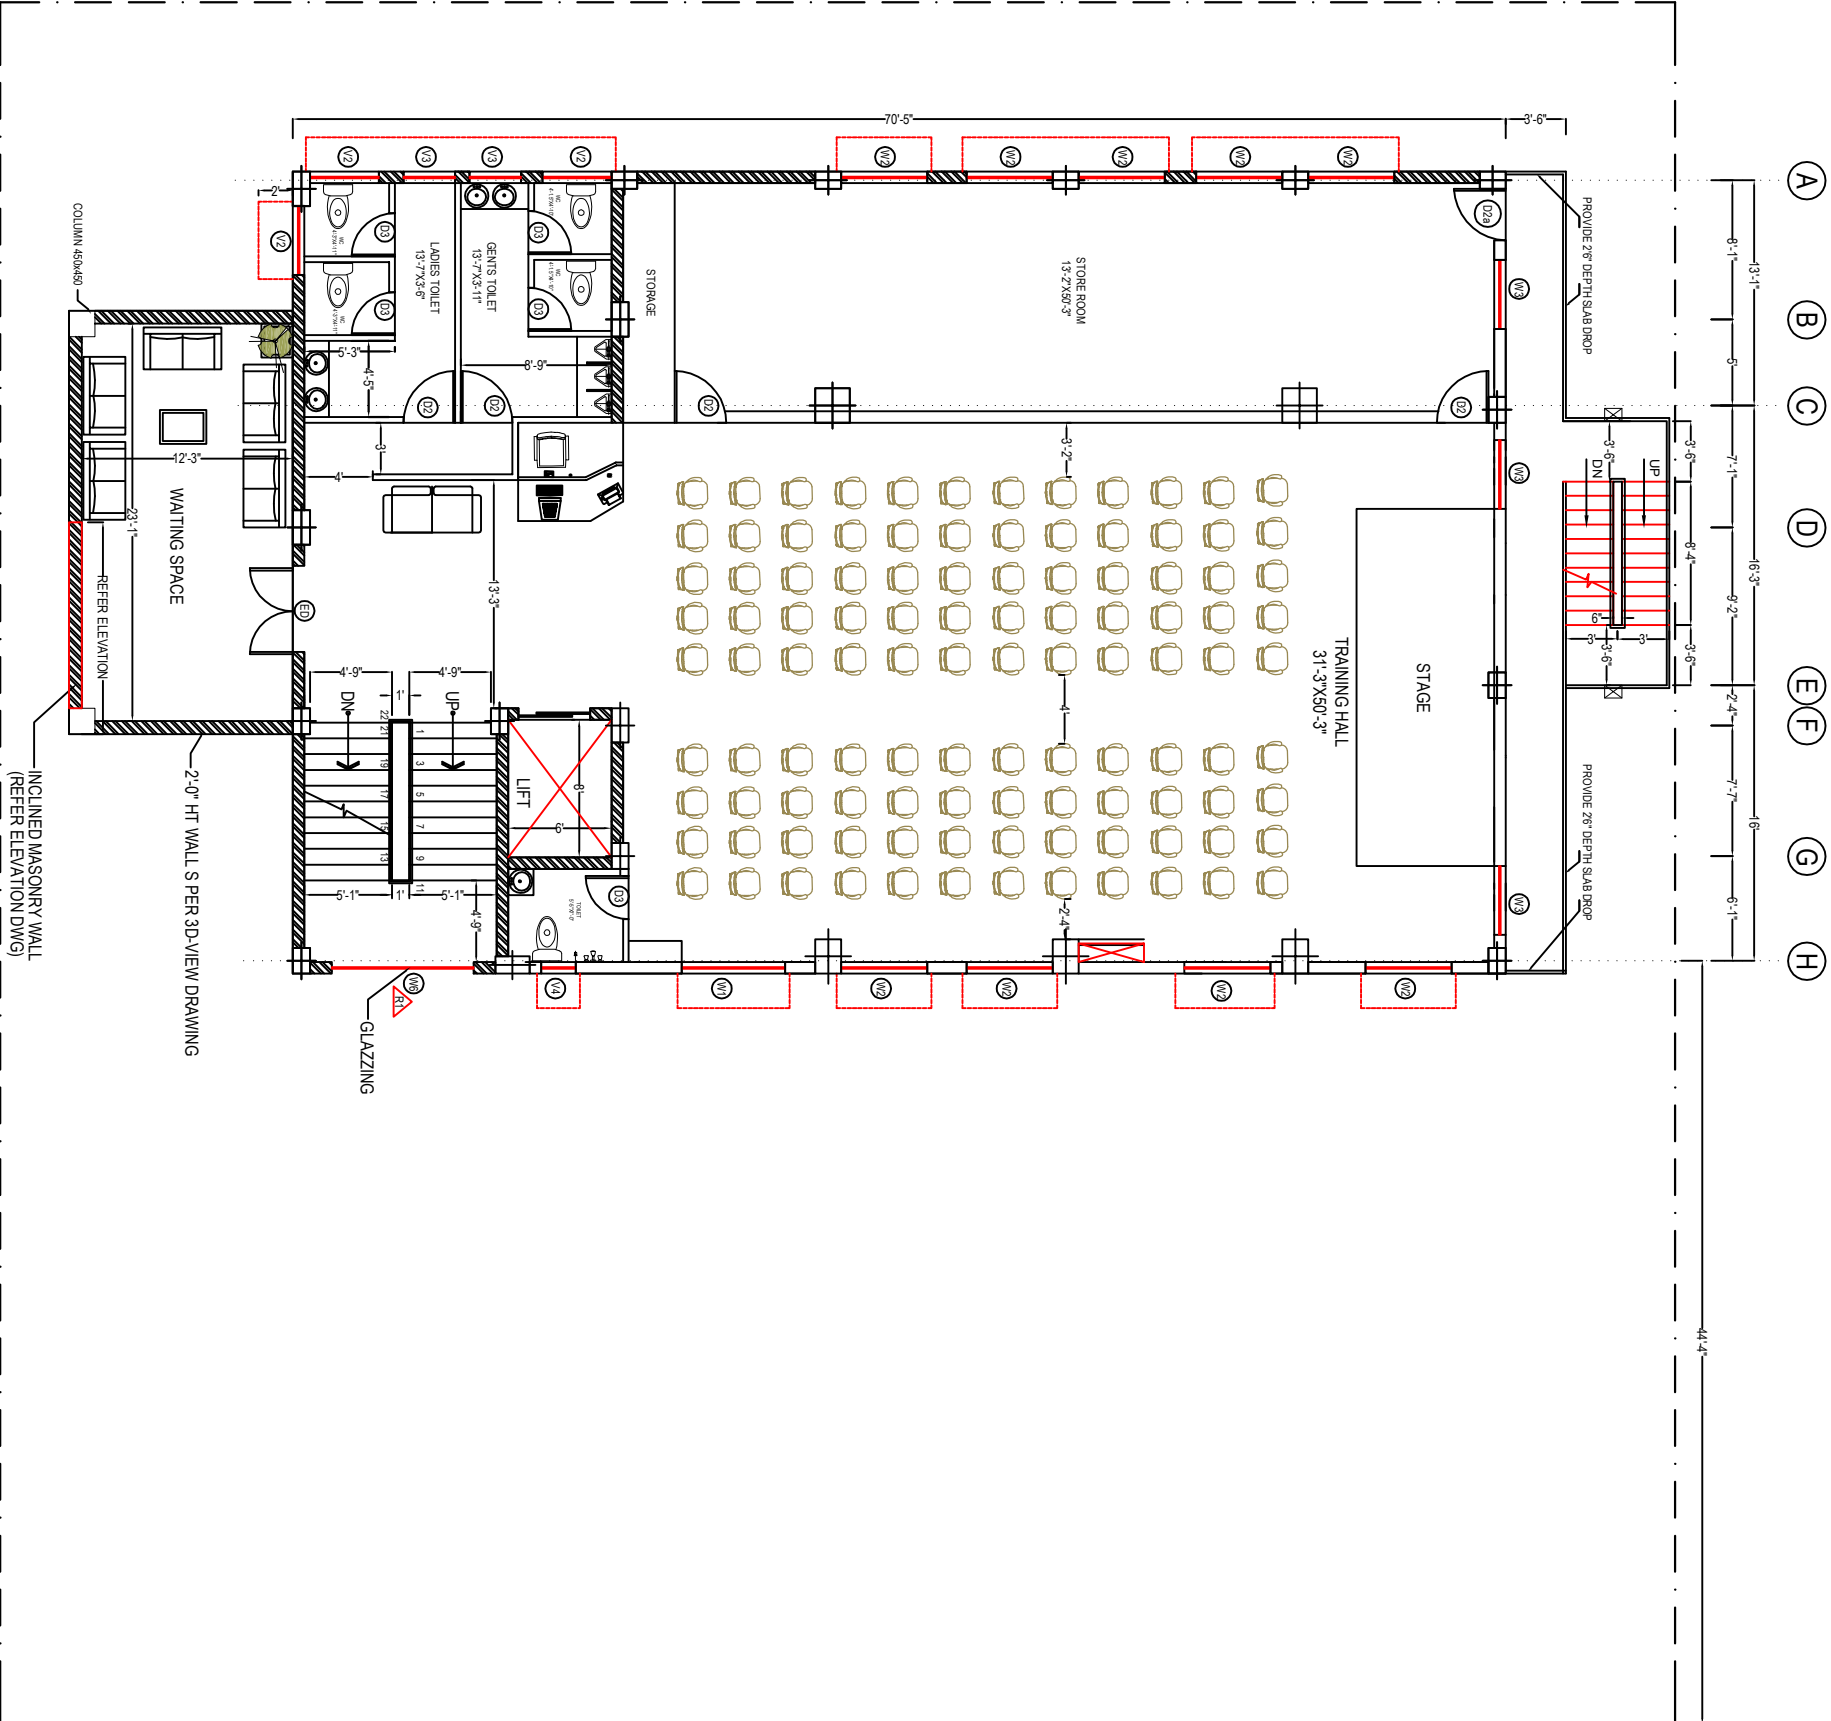

SECOND FLOOR PLAN(+15'-6" LVL)
PRODUCED BY AN AUTODESK EDUCATIONAL PRODUCT