


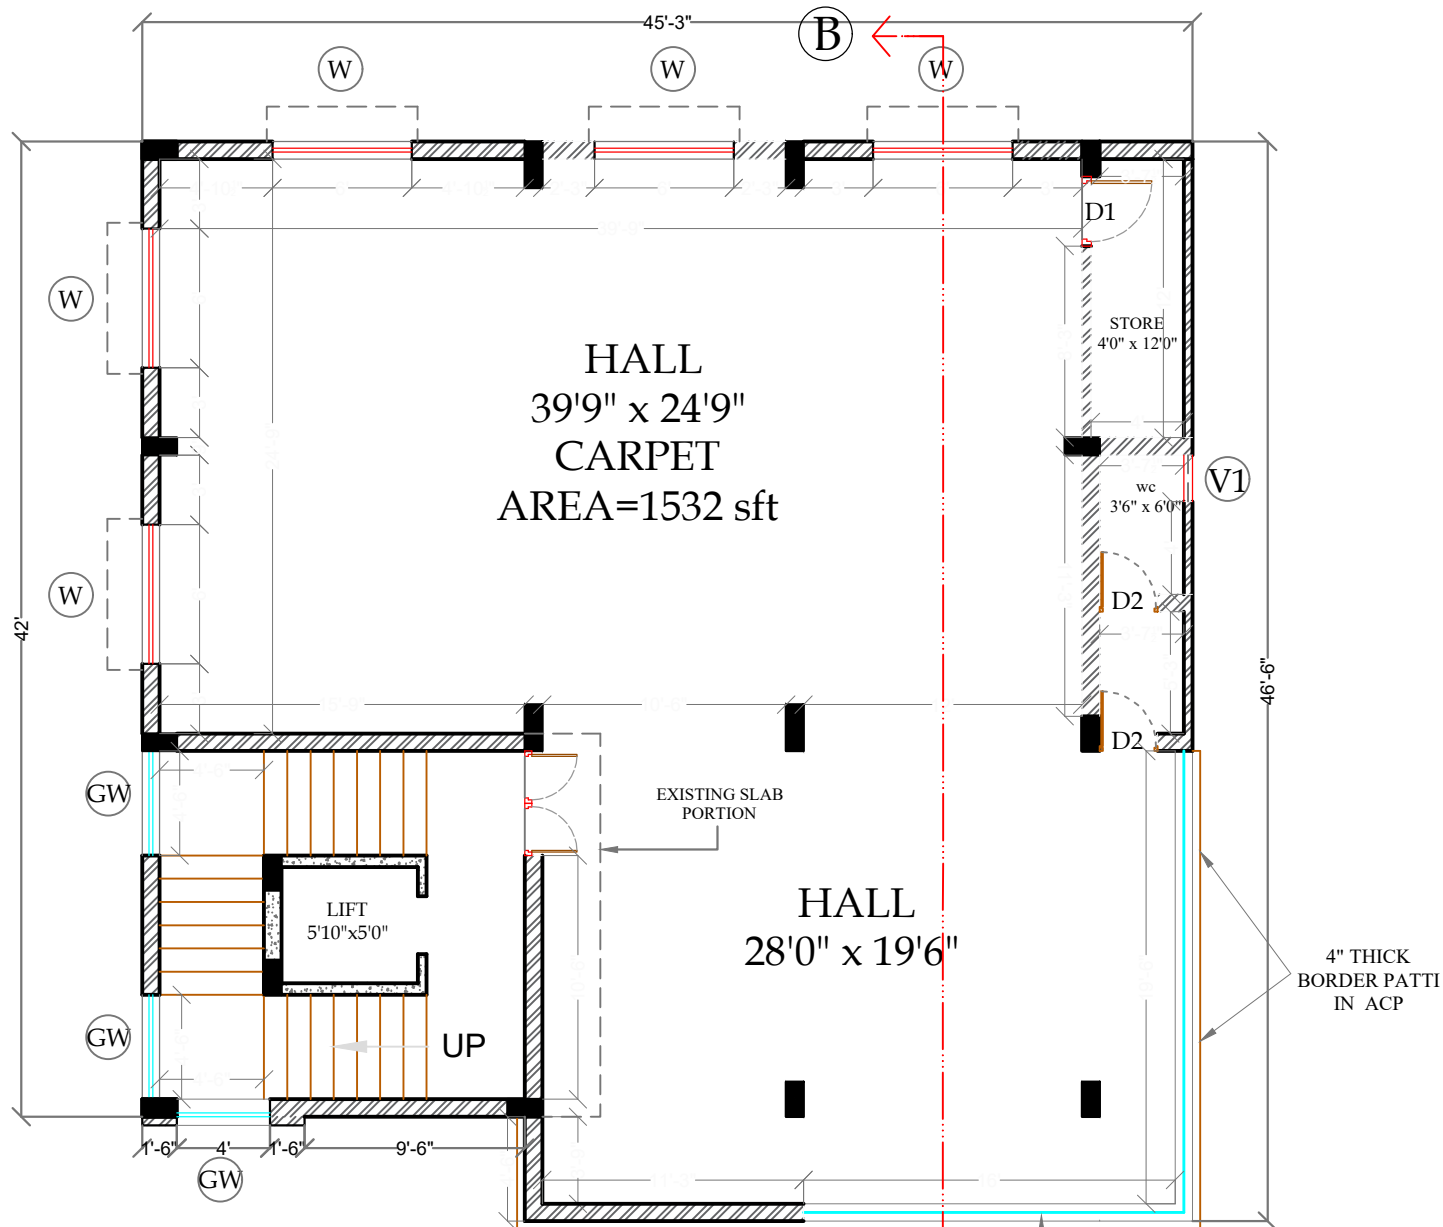

SECOND FLOOR PLAN



AREA OF STATEMENT:

TOTAL AREA OF SITE = 4341.80 Sq.Ft
SECOND FLOOR AREA = 2028.00 Sq.Ft

SCHEDULE OF OPENING:

DOOR	WINDOW	VENTILATOR
MD-5'0"x7'0" - 01	W-6'0"x4'0" - 04	V2-2'0"x1'6" - 01
D1-3'0"x7'0" - 01		
D2-2'6"x7'0" - 02		

- ARCHITECT IS NOT RESPONSIBLE FOR CONSTANT SUPERVISION OF WORK & FOR STRUCTURAL DESIGN & ITS SUPERVISION DURING EXECUTION OF STRUCTURAL WORK.
- THIS DRAWING AND DESIGN UNDER THE COPY RIGHT OF AR.KHANDERAO & SHOULD NOT BE USED IN PART AND FULL WITHOUT THE WRITTEN PERMISSION OF THE ARCHITECT
- M/S KHANDERAO VASTUSHILPI ARCHITECTURAL CONSULTANTS GULBARGA.

NOTE:

- ANY DISCREPANCY IN DRAWING, DESIGN, SPECIFICATIONS & QUANTITIES, SHALL BE BROUGHT TO THE NOTICE OF THE ARCHITECT M/S KHANDERAO VASTUSHILPI ARCHITECTURAL CONSULTANTS GULBARGA BEFORE EXECUTION OF SAID ITEM.
- CONTRACTOR TO CHECK AND VERIFY ALL DIMENSIONS BEFORE EXECUTION OF WORK AND ANY DISCREPANCY FOUND HAS TO BE REPORTED TO THE ARCHITECT.
- THIS DRAWING SHALL BE READ IN CONJUNCTION WITH THE RELEVANT ARCHITECTURAL & STRUCTURAL DRAWINGS AND DESIGNS.
- ALL LEVELS MARKS ON PLAN, SECTION AREA RELATED TO THE BASIC LEVEL.
- ALL DIMENSIONS ARE FROM UNFINISHED TO UNFINISHED SURFACES OR CENTER OF COLUMN OR WALLS.

TITLE OF PROJECT:

**PROPOSED BUILDING PLAN OF
KARNATAKA STATE SOUHARDA FEDERAL
CO-OPERATIVE LIMITED REGIONAL OFFICE
SITUATED AT DARIYAPUR (KOTNOOR D)
KALABURAGI**

TITLE OF DRAWING : SECOND FLOOR PLAN

REV NO	DATE	REMARK
01	9-09-2021	
02	22-06-2026	

DATE : 22-06-2026

SHEET NO : 01

SIGNATURE OF ARCHITECT

DRAWN BY	DEALT BY	CHECKED BY
MD. IRFAN	B J K	Ar.B.J.KHANDERAO

CONSULTANTS:

KHANDERAO VASTUSHILPI
ARCHITECTURAL CONSULTANTS
#5-7,1st G:PPT, P. TOMBRE COMPLEX, COURT ROAD,
GULBARGA
PH No: 9243 228441, 272798
e mail : khanderavastushilpi@yahoo.co.in

SIGNATURE