




3.2 PLANTER WITH INTEGRATED SEATING - ELEVATION
FIRST FLOOR - FOYER

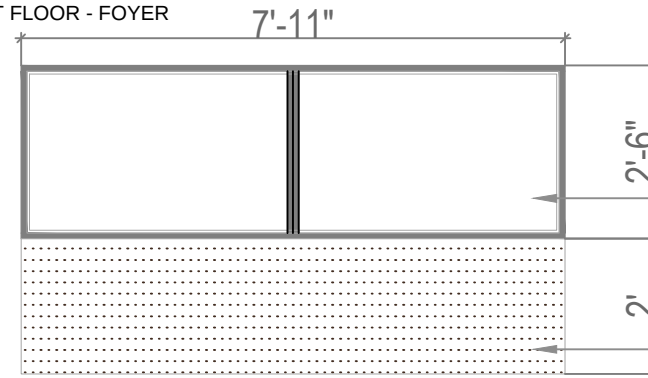

[3.2] FRP PLANTER BOX
WITH DRAINAGE SYSTEM
IN BUILT

[3.2] 1 MM THICK
ANTI-SCRATCH LAMINATE
FINISH

3.2 PLANTER WITH INTEGRATED SEATING - PLAN
FIRST FLOOR - FOYER


NOTE:

1. THE DESIGN & DRAWING IS THE PROPERTY & COPYRIGHT OF M/S. MYRIAD GEOMETRIES/IMG10 ARCHITECTURE. REPRODUCTION AND USE OF THE DESIGN, IN WHOLE OR IN PART, IS FORBIDDEN WITHOUT THE ARCHITECT'S WRITTEN CONSENT.
2. DRAWING IS NOT TO BE SCALED.
3. ALL DIMENSIONS ARE IN FEET AND INCHES AND LEVELS IN METERS UNLESS NOTED OTHERWISE.
4. ANY DISCREPANCIES IN THE DRAWING SHALL BE BROUGHT TO THE NOTICE OF THE ARCHITECT BEFORE EXECUTION. ALL DIMENSIONS TO BE VERIFIED ON SITE AND APPROVED BY THE ARCHITECT/PROJECT MANAGER.
5. DRAWING SHOULD BE READ IN CONJUNCTION WITH OTHER RELEVANT ARCHITECTURAL, STRUCTURAL, MECHANICAL AND ELECTRICAL DRAWINGS AND ALL RELEVANT SECTIONS OF THE SPECIFICATIONS.

LEGEND / SYMBOLS

1. LEVELS IN PLANS/ELEVATIONS/SECTIONS
 - FFL - FINISHED FLOOR LEVEL
 - SSL - STRUCTURAL SLAB LEVEL
 - FGL - FORMATION GROUND LEVEL
2. DOORS
 - DOOR TYPES
 - DRAWING NUMBERS
3. SECTIONS
 - SECTION NUMBERS
 - DRAWING NUMBERS
4. ELEVATIONS
 - ELEVATION NUMBERS
 - DRAWING NUMBERS

KEY PLAN

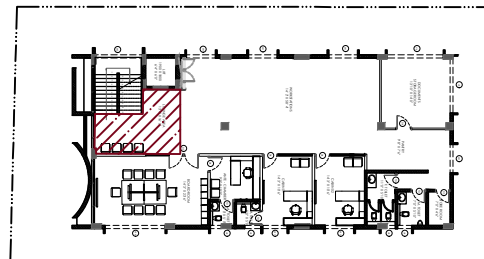



SCALE	Not To Scale
DATE	28 JULY 2026
DRAWN	MUKUND GOPI
CHECKED	MUKUND GOPI
SIGNATURE	-

SHEET SIZE	A1
PROJECT:	PROPOSED COMMERCIAL DEVELOPMENT FOR KSSFCCL at Vishveshwar Nagar, Mysuru - 570008
CLIENT:	KARNATAKA STATE SOUHAARDA FEDERAL CO-OPERATIVE LTD. Mangosa Road, Malleshwaram, Bengaluru - 560003


DRAWING TITLE	FOYER
FIRST FLOOR - FOYER	REV NO
INTEGRATED SEATER + PLANTER	R1
DRAWING NUMBER	KS IN/FR/FF/02

FOR TENDER



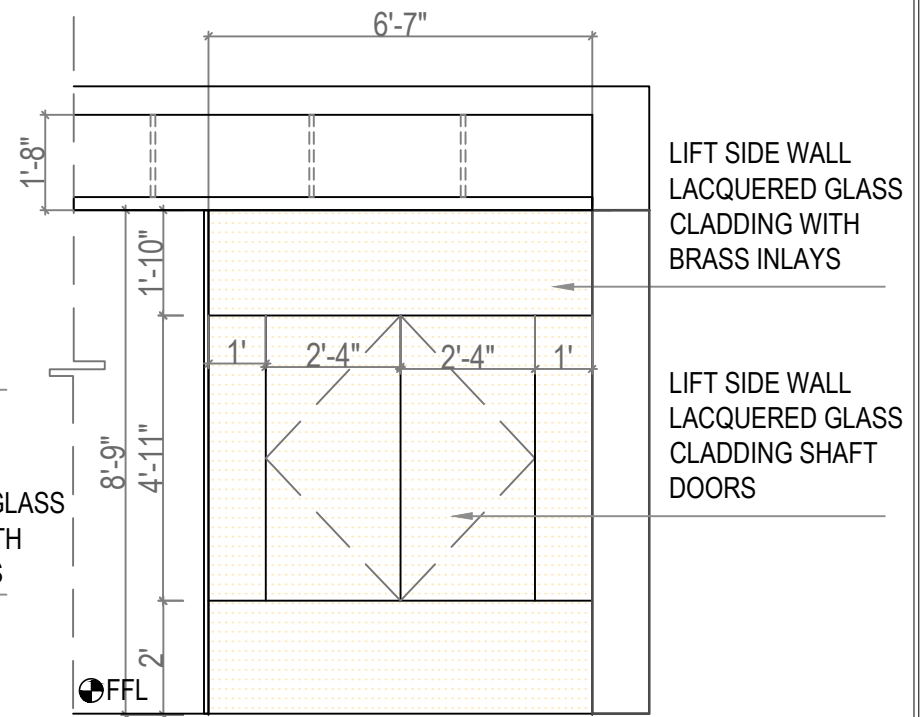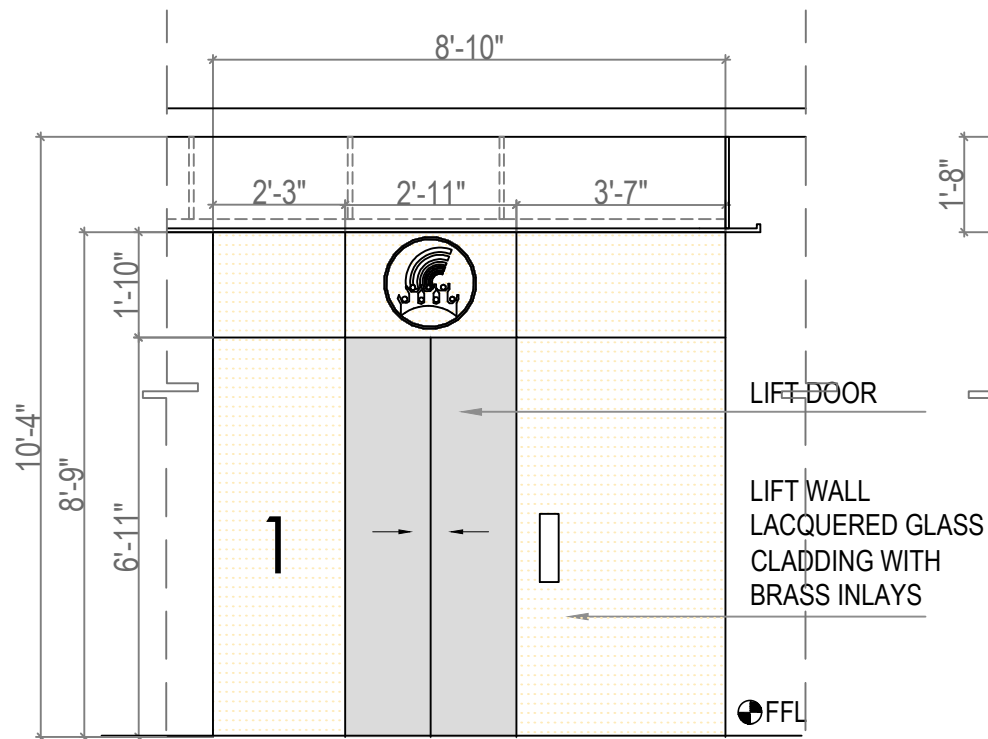

NOTE:	LEGEND / SYMBOLS	KEY PLAN	SCALE Not To Scale	SHEET SIZE A1	DRAWING TITLE FOYER		
1. THE DESIGN & DRAWING IS THE PROPERTY & COPYRIGHT OF M/s. MYRIAD GEOMETRIES/MG10 ARCHITECTURE. REPRODUCTION AND USE OF THE DESIGN, IN WHOLE OR IN PART, IS FORBIDDEN WITHOUT THE ARCHITECT'S WRITTEN CONSENT.	1.LEVELS IN PLANS/ELEVATIONS/SECTIONS		DATE 28 JULY 2026		REV NO R1		
2. DRAWING IS NOT TO BE SCALED.	• FFL FINISHED FLOOR LEVEL • SSL STRUCTURAL SLAB LEVEL		DRAWN MUKUND GOPI			PROJECT: PROPOSED COMMERCIAL DEVELOPMENT FOR KSFCL at Vishveshwara Nagar, Mysuru - 570008	CLIENT: KARNATAKA STATE SOUHWARDA FEDERAL CO-OPERATIVE LTD. Margosa Road, Malleshwaram, Bangalore - 560003
3. ALL DIMENSIONS ARE IN FEET AND INCHES AND LEVELS IN METERS UNLESS NOTED OTHERWISE.	• FGL FORMATION GROUND LEVEL		CHECKED MUKUND GOPI				
4. ANY DISCREPANCIES IN THE DRAWING SHALL BE BROUGHT TO THE NOTICE OF THE ARCHITECT BEFORE EXECUTION. ALL DIMENSIONS TO BE VERIFIED ON SITE AND APPROVED BY THE ARCHITECT/PROJECT MANAGER.	2.DOORS DOOR TYPES DRAWING NUMBERS		SIGNATURE -	DRAWING NUMBER KS	IN/FR/FF/01		
5. DRAWING SHOULD BE READ IN CONJUNCTION WITH OTHER RELEVANT ARCHITECTURAL, STRUCTURAL, MECHANICAL AND ELECTRICAL DRAWINGS AND ALL RELEVANT SECTIONS OF THE SPECIFICATIONS.	3.SECTIONS SECTION NUMBERS DRAWING NUMBERS						
	4.ELEVATIONS ELEVATION NUMBERS DRAWING NUMBERS						

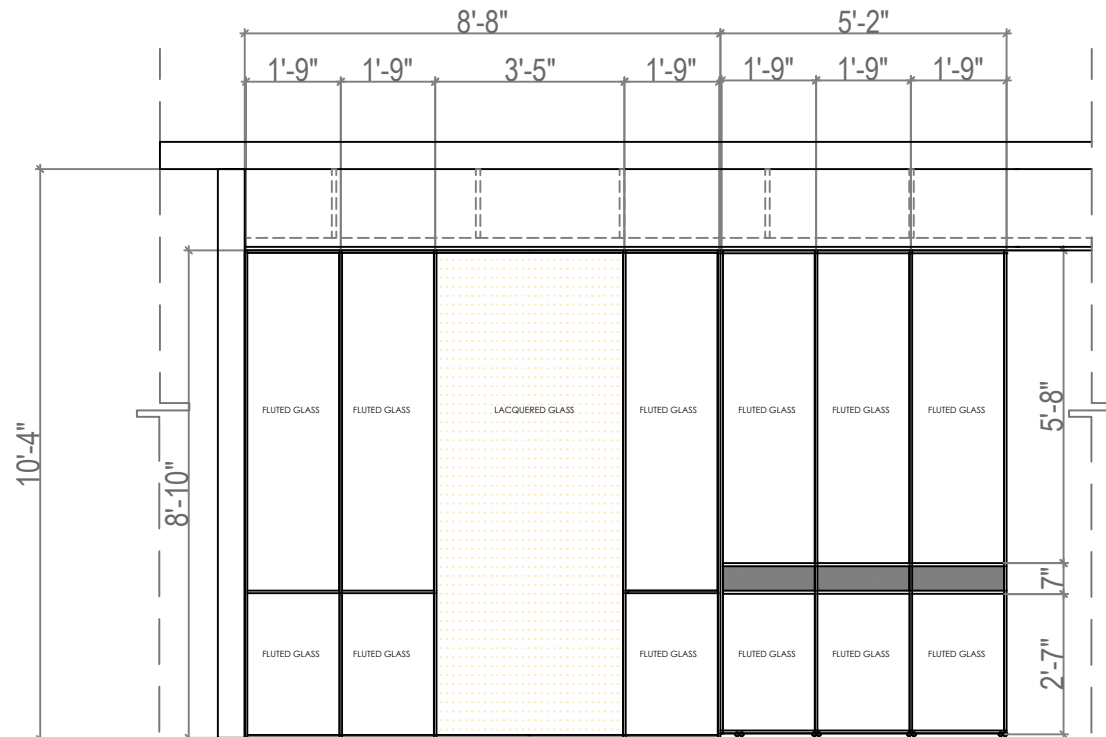

3.3 - 3.4 MS FRAMED GLAZED PARTITION AND MS FRAMED SLIDING GLASS DOOR - ELEVATION
FIRST FLOOR - FOYER



3.3 - 3.4 MS FRAMED GLAZED PARTITION AND MS FRAMED SLIDING GLASS DOOR - PLAN
FIRST FLOOR - FOYER


NOTE:

1. THE DESIGN & DRAWING IS THE PROPERTY & COPYRIGHT OF M/s. MYRIAD GEOMETRIES/MG10 ARCHITECTURE. REPRODUCTION AND USE OF THE DESIGN, IN WHOLE OR IN PART, IS FORBIDDEN WITHOUT THE ARCHITECT'S WRITTEN CONSENT.
2. DRAWING IS NOT TO BE SCALED.
3. ALL DIMENSIONS ARE IN FEET AND INCHES AND LEVELS IN METERS UNLESS NOTED OTHERWISE.
4. ANY DISCREPANCIES IN THE DRAWING SHALL BE BROUGHT TO THE NOTICE OF THE ARCHITECT BEFORE EXECUTION. ALL DIMENSIONS TO BE VERIFIED ON SITE AND APPROVED BY THE ARCHITECT/PROJECT MANAGER.
5. DRAWING SHOULD BE READ IN CONJUNCTION WITH OTHER RELEVANT ARCHITECTURAL, STRUCTURAL, MECHANICAL AND ELECTRICAL DRAWINGS AND ALL RELEVANT SECTIONS OF THE SPECIFICATIONS.

LEGEND / SYMBOLS

1. LEVELS IN PLANS/ELEVATIONS/SECTIONS
 - FFL FINISHED FLOOR LEVEL
 - SSL STRUCTURAL SLAB LEVEL
 - FGL FORMATION GROUND LEVEL
2. DOORS
 - DOOR TYPES
 - DRAWING NUMBERS
3. SECTIONS
 - SECTION NUMBERS
 - DRAWING NUMBERS
4. ELEVATIONS
 - ELEVATION NUMBERS
 - DRAWING NUMBERS

KEY PLAN

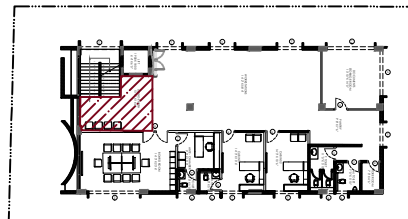

SCALE	Not To Scale
DATE	28 JULY 2026
DRAWN	MUKUND GOPI
CHECKED	MUKUND GOPI
SIGNATURE	-

SHEET SIZE	A1
N	


PROJECT:
PROPOSED COMMERCIAL
DEVELOPMENT FOR KSSFCL
at Vishveshwara Nagar, Mysuru - 570008

CLIENT:
KARNATAKA STATE SOUHAARDA
FEDERAL CO-OPERATIVE LTD.
Margosa Road, Malleshwaram,
Bangalore - 560003

FOR TENDER

DRAWING TITLE	FOYER
FIRST FLOOR - FOYER	REV NO
MS PARTITION	R1
DRAWING NUMBER	KS IN/FR/FF/03



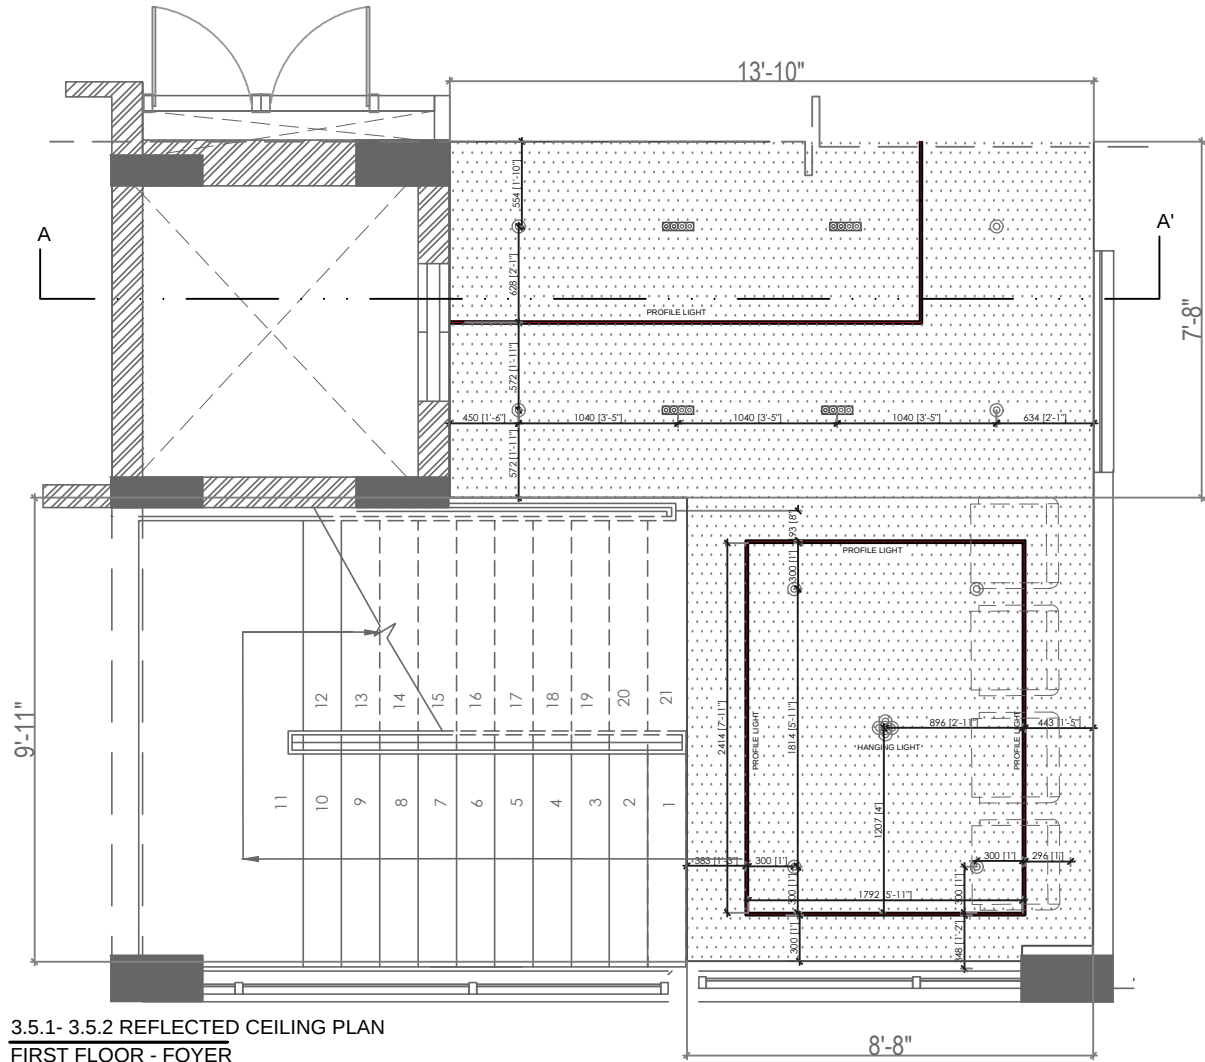


3.5.1- 3.5.2 REFLECTED CEILING PLAN
FIRST FLOOR - FOYER

GI SUSPENDED CEILING
FRAME WORK

GI SUSPENDED CEILING
FRAME WORK


12.5 MM GYPSUM
SHEET FALSE CEILING

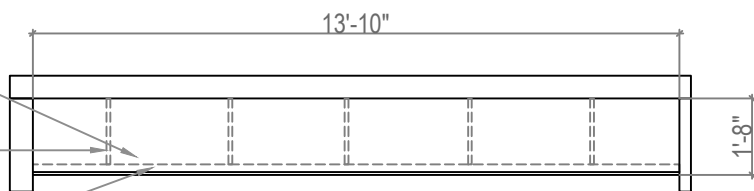


3.5.2 REFLECTED CEILING PLAN
FIRST FLOOR - FOYER

1. THE DESIGN & DRAWING IS THE PROPERTY & COPYRIGHT OF M/S. MYRIAD GEOMETRIES (P) LTD. ARCHITECTURE. REPRODUCTION AND USE OF THE DESIGN IN WHOLE OR IN PART, IS FORBIDDEN WITHOUT THE ARCHITECT'S WRITTEN CONSENT.
2. DRAWING IS NOT TO BE SCALED.
3. ALL DIMENSIONS ARE IN FEET AND INCHES AND LEVELS IN METERS UNLESS NOTED OTHERWISE.
4. ANY DISCREPANCIES IN THE DRAWING SHALL BE BROUGHT TO THE NOTICE OF THE ARCHITECT BEFORE EXECUTION. ALL DIMENSIONS TO BE VERIFIED ON SITE AND APPROVED BY THE ARCHITECT/PROJECT MANAGER.
5. DRAWING SHOULD BE READ IN CONJUNCTION WITH OTHER RELEVANT ARCHITECTURAL, STRUCTURAL, MECHANICAL AND ELECTRICAL DRAWINGS AND ALL RELEVANT SECTIONS OF THE SPECIFICATIONS.


1. LEVELS IN PLANS/ELEVATIONS/SECTIONS
2. DOORS
3. SECTIONS
4. ELEVATIONS

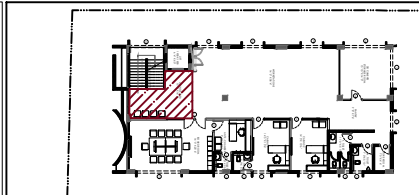


SCALE	Not To Scale	SHEET SIZE	A1	DRAWING TITLE	FOYER
DATE	25.06.2024			FIRST FLOOR - FOYER	REV NO
DRAWN	HAUKUND GGP			REFLECTED CEILING PLAN	R1
CHECKED	HAUKUND GGP				
SIGNATURE				DRAWING NUMBER	KS IN/FR/FF/04
PROJECT	PROPOSED COMMERCIAL DEVELOPMENT FOR K3SFCCL	CLIENT	KARNATAKA STATE SOUHAARDA FEDERAL CO-OPERATIVE LTD.		
	40, Indira Nagar, Mysuru - 570009		Bangalore - 560025		
FOR TENDER				MYRIAD	
				www.myriadarchitects.com	

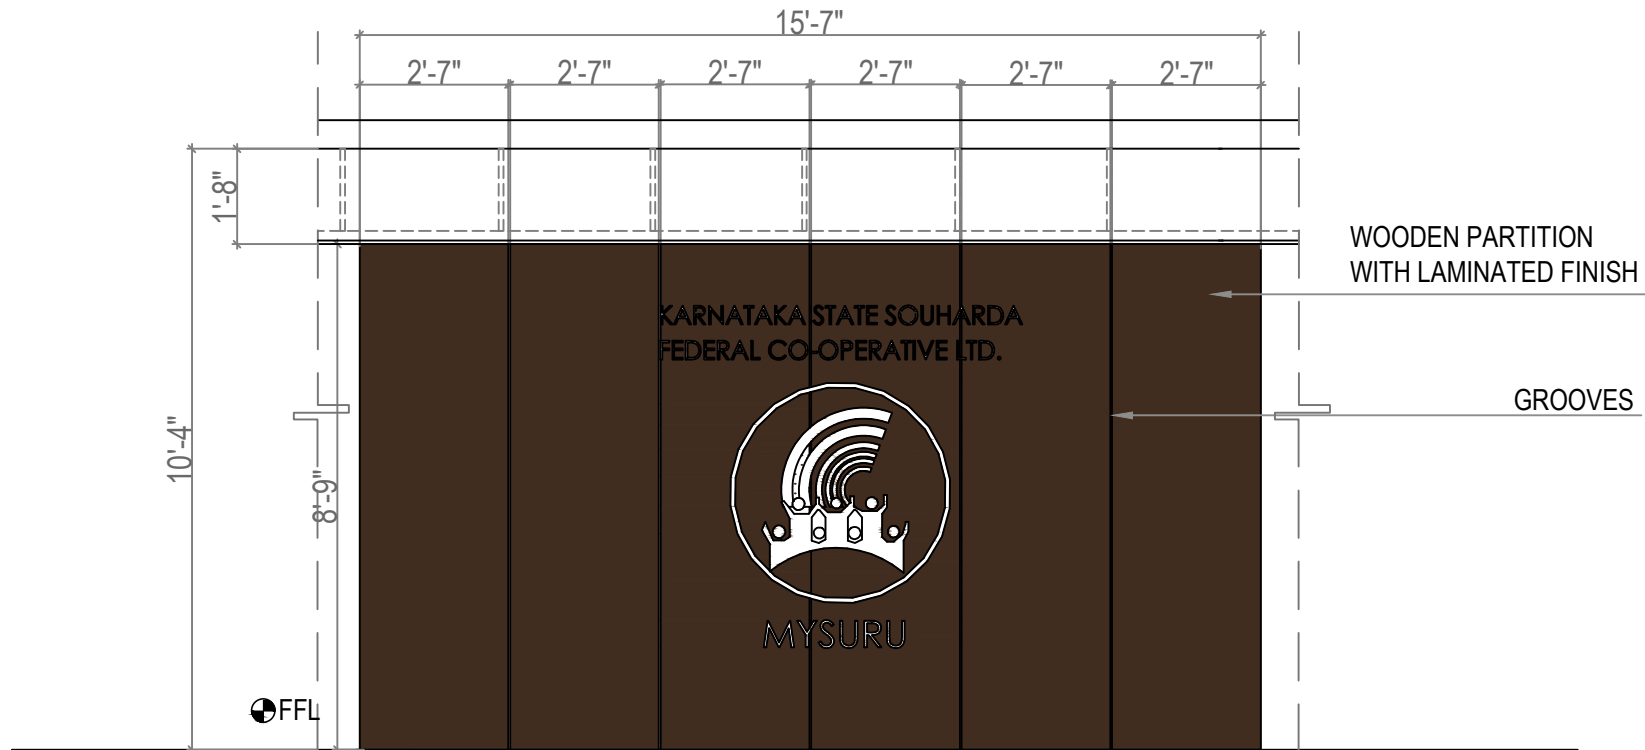


4.1 WOODEN PARTITION WITH LAMINATED FINISH
FIRST FLOOR - WORKSTATION

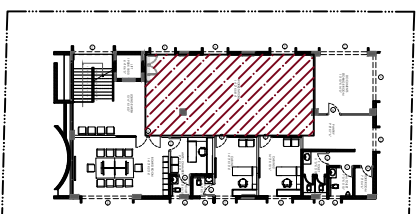NOTE: 1. THE DESIGN & DRAWING IS THE PROPERTY & COPYRIGHT OF M/S. MYRIAD GEOMETRIES/MG10 ARCHITECTURE. REPRODUCTION AND USE OF THE DESIGN, IN WHOLE OR IN PART, IS FORBIDDEN WITHOUT THE ARCHITECT'S WRITTEN CONSENT. 2. DRAWING IS NOT TO BE SCALED. 3. ALL DIMENSIONS ARE IN FEET AND INCHES AND LEVELS IN METERS UNLESS NOTED OTHERWISE. 4. ANY DISCREPANCIES IN THE DRAWING SHALL BE BROUGHT TO THE NOTICE OF THE ARCHITECT BEFORE EXECUTION. ALL DIMENSIONS TO BE VERIFIED ON SITE AND APPROVED BY THE ARCHITECT/PROJECT MANAGER. 5. DRAWING SHOULD BE READ IN CONJUNCTION WITH OTHER RELEVANT ARCHITECTURAL STRUCTURAL MECHANICAL AND ELECTRICAL DRAWINGS AND ALL RELEVANT SECTIONS OF THE SPECIFICATIONS.	LEGEND / SYMBOLS 1.LEVELS IN PLANS/ELEVATIONS/SECTIONS FFL SSL FINISHED FLOOR LEVEL STRUCTURAL SLAB LEVEL FGL FORMATION GROUND LEVEL 2.DOORS DOOR TYPE DOOR TYPES DRAWING NUMBERS 3.SECTIONS SECTION SECTION NUMBERS DRAWING NUMBERS 4.ELEVATIONS ELEVATION ELEVATION NUMBERS DRAWING NUMBERS	KEY PLAN 	<table><tr><td>SCALE</td><td>Not To Scale</td><td>SHEET SIZE</td><td>A1</td></tr><tr><td>DATE</td><td>28 JULY 2026</td><td></td><td></td></tr><tr><td>DRAWN</td><td>MUKUND GOPI</td><td></td><td></td></tr><tr><td>CHECKED</td><td>MUKUND GOPI</td><td></td><td></td></tr><tr><td>SIGNATURE</td><td>-</td><td></td><td></td></tr></table> PROJECT: PROPOSED COMMERCIAL DEVELOPMENT FOR KSSFCL at Vishveshwara Nagar, Mysuru - 570008 CLIENT: KARNATAKA STATE SOUHARDA FEDERAL CO-OPERATIVE LTD. Mangosa Road, Malleshwaram, Bangalore - 560009 FOR TENDER	SCALE	Not To Scale	SHEET SIZE	A1	DATE	28 JULY 2026			DRAWN	MUKUND GOPI			CHECKED	MUKUND GOPI			SIGNATURE	-			<table><tr><td>DRAWING TITLE</td><td colspan="2">WORKSTATION</td></tr><tr><td>FIRST FLOOR - WORKSTATION WOODEN PARTITION W/L</td><td>REV NO</td><td>R1</td></tr><tr><td>DRAWING NUMBER</td><td>KS</td><td>IN/WS/FF/01</td></tr></table> ARCHITECTS  MYRIAD GEOMETRIES	DRAWING TITLE	WORKSTATION		FIRST FLOOR - WORKSTATION WOODEN PARTITION W/L	REV NO	R1	DRAWING NUMBER	KS	IN/WS/FF/01
SCALE	Not To Scale	SHEET SIZE	A1																														
DATE	28 JULY 2026																																
DRAWN	MUKUND GOPI																																
CHECKED	MUKUND GOPI																																
SIGNATURE	-																																
DRAWING TITLE	WORKSTATION																																
FIRST FLOOR - WORKSTATION WOODEN PARTITION W/L	REV NO	R1																															
DRAWING NUMBER	KS	IN/WS/FF/01																															

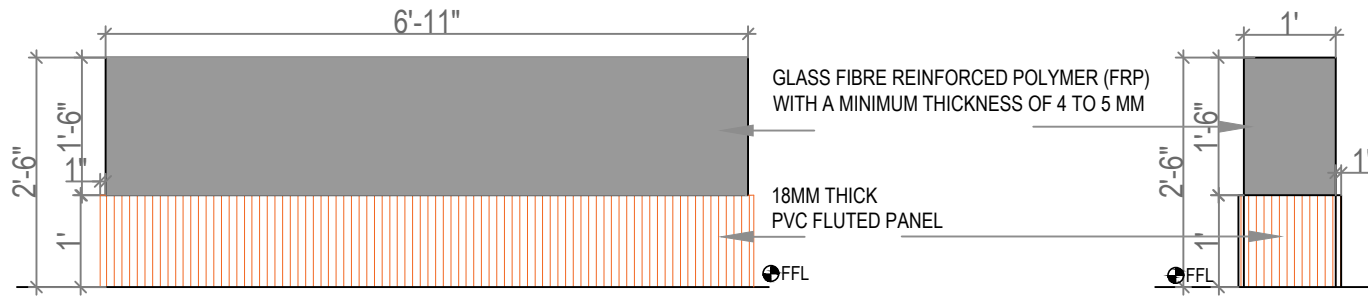


4.4.1 - 4.4.9 FRP PLANTER WITH FLUTED PVC PANELLING - FRONT VIEW
FIRST FLOOR - WORKSTATION

4.4.1 - 4.4.9 FRP PLANTER WITH FLUTED PVC PANELLING - SIDE VIEW
FIRST FLOOR - WORKSTATION

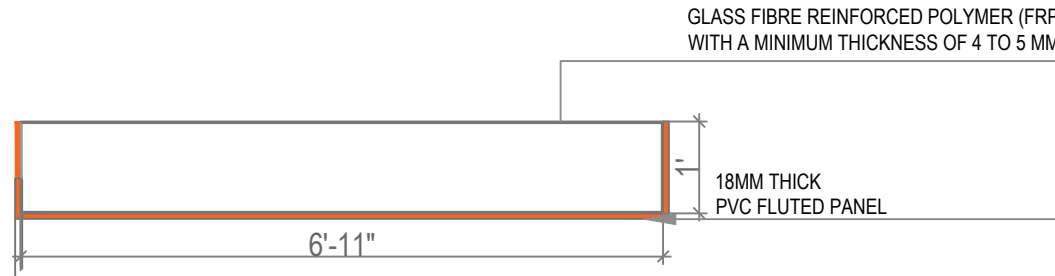

4.4.1 - 4.4.9 FRP PLANTER WITH FLUTED PVC PANELLING - PLAN
FIRST FLOOR - WORKSTATION

NOTE: 1. THE DESIGN & DRAWING IS THE PROPERTY & COPYRIGHT OF M/s. MYRIAD GEOMETRIES/MG10 ARCHITECTURE. REPRODUCTION AND USE OF THE DESIGN, IN WHOLE OR IN PART, IS FORBIDDEN WITHOUT THE ARCHITECT'S WRITTEN CONSENT. 2. DRAWING IS NOT TO BE SCALED. 3. ALL DIMENSIONS ARE IN FEET AND INCHES AND LEVELS IN METERS UNLESS NOTED OTHERWISE. 4. ANY DISCREPANCIES IN THE DRAWING SHALL BE BROUGHT TO THE NOTICE OF THE ARCHITECT BEFORE EXECUTION. ALL DIMENSIONS TO BE VERIFIED ON SITE AND APPROVED BY THE ARCHITECT/PROJECT MANAGER. 5. DRAWING SHOULD BE READ IN CONJUNCTION WITH OTHER RELEVANT ARCHITECTURAL, STRUCTURAL, MECHANICAL AND ELECTRICAL DRAWINGS AND ALL RELEVANT SECTIONS OF THE SPECIFICATIONS.	LEGEND / SYMBOLS 1.LEVELS IN PLANS/ELEVATIONS/SECTIONS FFL SSS FINISHED FLOOR LEVEL STRUCTURAL SLAB LEVEL FGL FORMATION GROUND LEVEL 2.DOORS DOOR DRAWING NUMBERS 3.SECTIONS SECTION DRAWING NUMBERS 4.ELEVATIONS ELEVATION DRAWING NUMBERS	KEY PLAN	SCALE Not To Scale DATE 28 JULY 2026 DRAWN MUKUND GOPI CHECKED MUKUND GOPI SIGNATURE - PROJECT: PROPOSED COMMERCIAL DEVELOPMENT FOR KSSFCL at Vishveshwara Nagar, Mysuru - 570008 CLIENT: KARNATAKA STATE SOUHAARDA FEDERAL CO-OPERATIVE LTD. Mangosa Road, Malleshwaram, Bangalore - 560003 FOR TENDER	DRAWING TITLE WORKSTATION FIRST FLOOR - WORKSTATION REV NO FRP PLANTER R1 DRAWING NUMBER KS IN/WS/FF/04 ARCHITECTS MYRIAD GEOMETRIES
---	---	---------------------------------	---	---

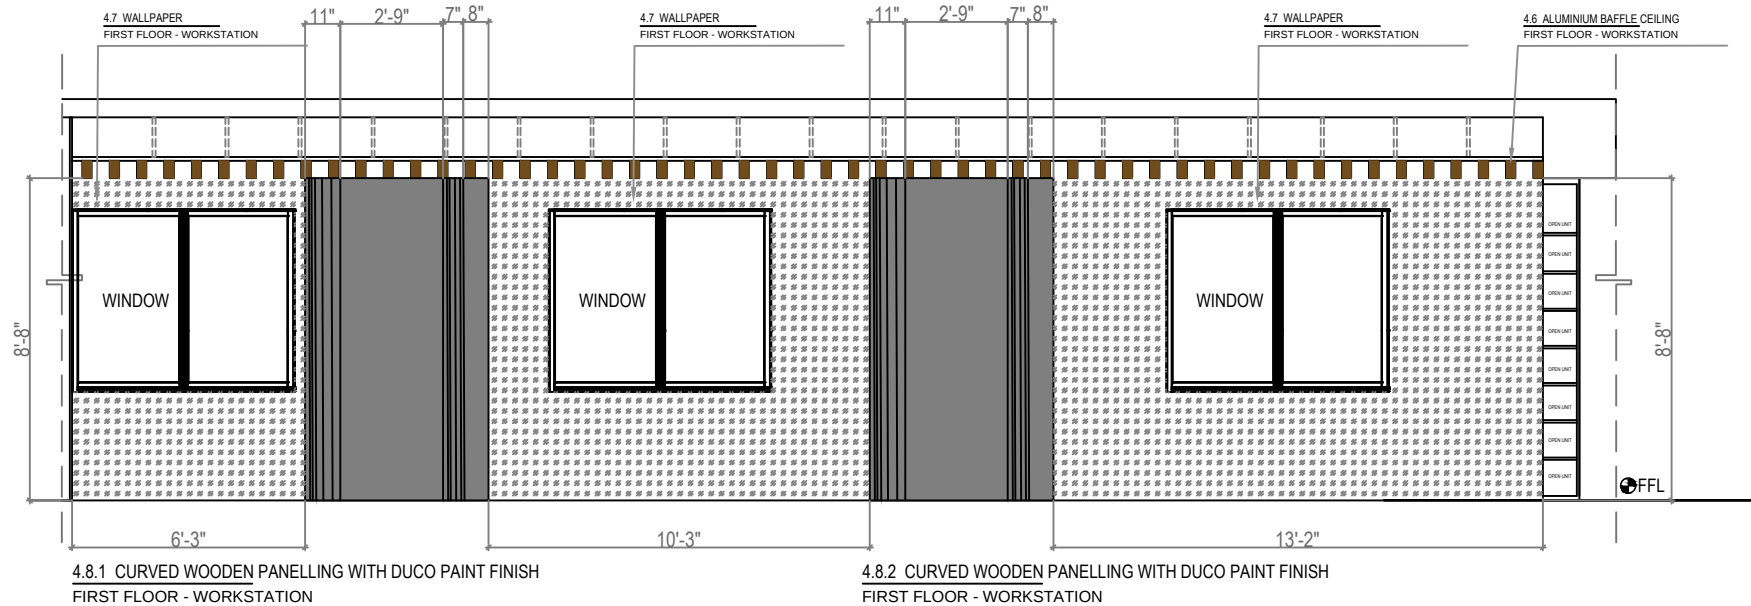


NOTE:

1. THE DESIGN & DRAWING IS THE PROPERTY & COPYRIGHT OF M/S. MYRIAD GEOMETRIES/MG10 ARCHITECTURE. REPRODUCTION AND USE OF THE DESIGN, IN WHOLE OR IN PART, IS FORBIDDEN WITHOUT THE ARCHITECT'S WRITTEN CONSENT.
2. DRAWING IS NOT TO BE SCALED.
3. ALL DIMENSIONS ARE IN FEET AND INCHES AND LEVELS IN METERS UNLESS NOTED OTHERWISE.
4. ANY DISCREPANCIES IN THE DRAWING SHALL BE BROUGHT TO THE NOTICE OF THE ARCHITECT BEFORE EXECUTION. ALL DIMENSIONS TO BE VERIFIED ON SITE AND APPROVED BY THE ARCHITECT/PROJECT MANAGER.
5. DRAWING SHOULD BE READ IN CONJUNCTION WITH OTHER RELEVANT ARCHITECTURAL, STRUCTURAL, MECHANICAL AND ELECTRICAL DRAWINGS AND ALL RELEVANT SECTIONS OF THE SPECIFICATIONS.

LEGEND / SYMBOLS

1. LEVELS IN PLANS/ELEVATIONS/SECTIONS
 - FINISHED FLOOR LEVEL
 - STRUCTURAL SLAB LEVEL
 - FORMATION GROUND LEVEL
2. DOORS
 - DOOR TYPES
 - DRAWING NUMBERS
3. SECTIONS
 - SECTION NUMBERS
 - DRAWING NUMBERS
4. ELEVATIONS
 - ELEVATION NUMBERS
 - DRAWING NUMBERS

KEY PLAN

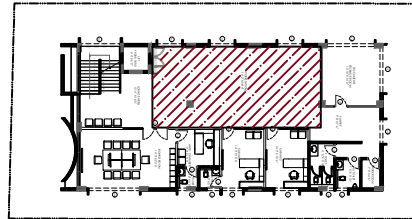

SCALE	Not To Scale
DATE	28 JULY 2026
DRAWN	MUKUND GOPI
CHECKED	MUKUND GOPI
SIGNATURE	-

SHEET SIZE	A1
N	


PROJECT:
PROPOSED COMMERCIAL
DEVELOPMENT FOR KSSFC
at Vishweshwar Nagar, Mysuru - 570008

CLIENT:
KARNATAKA STATE SOUHAARDA
FEDERAL CO-OPERATIVE LTD.
Margosa Road, Malleshwaram,
Bangalore - 560003


FOR TENDER

DRAWING TITLE	WORKSTATION
FIRST FLOOR - WORKSTATION WOODEN PARTITION W/ DUCO	REV NO R1
DRAWING NUMBER	KS INWS/FF/05




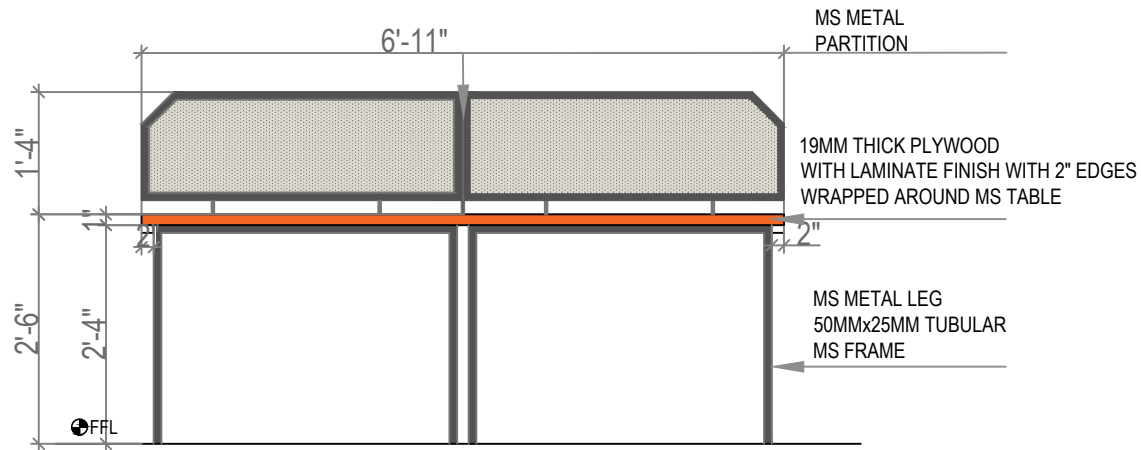

4.2.1 - 4.2.6 COMPUTER TABLE - ELEVATION
FIRST FLOOR - WORKSTATION

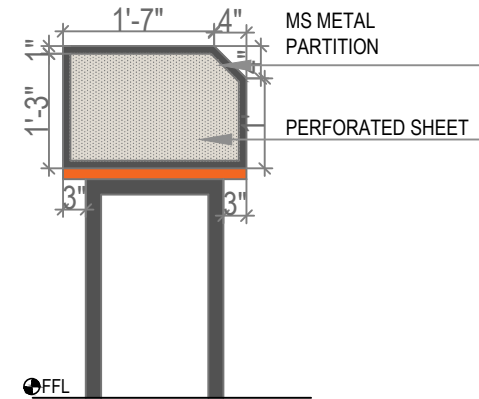


4.2.1 - 4.2.6 COMPUTER TABLE - SIDE VIEW
FIRST FLOOR - WORKSTATION

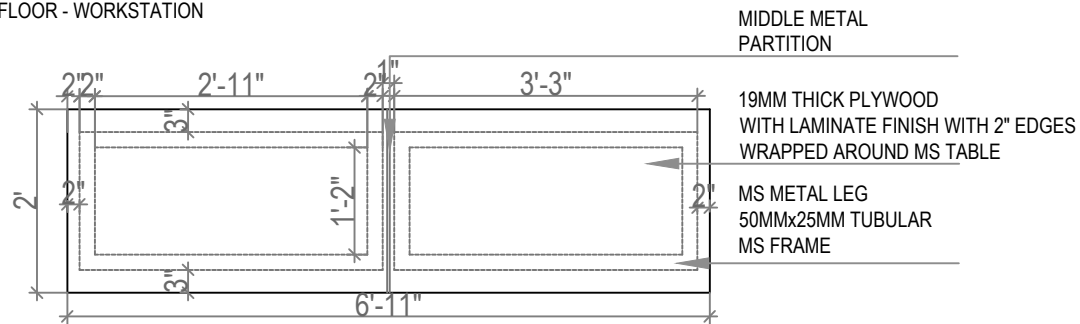


4.2.1 - 4.2.6 COMPUTER TABLE - PLAN
FIRST FLOOR - WORKSTATION


NOTE: - THE DESIGN & DRAWING IS THE PROPERTY & COPYRIGHT OF M/s. MYRIAD GEOMETRIES/MG10 ARCHITECTURE. REPRODUCTION AND USE OF THE DESIGN, IN WHOLE OR IN PART, IS FORBIDDEN WITHOUT THE ARCHITECT'S WRITTEN CONSENT. - DRAWING IS NOT TO BE SCALED. - ALL DIMENSIONS ARE IN FEET AND INCHES AND LEVELS IN METERS UNLESS NOTED OTHERWISE. - ANY DISCREPANCIES IN THE DRAWING SHALL BE BROUGHT TO THE NOTICE OF THE ARCHITECT BEFORE EXECUTION. ALL DIMENSIONS TO BE VERIFIED ON SITE AND APPROVED BY THE ARCHITECT/PROJECT MANAGER. - DRAWING SHOULD BE READ IN CONJUNCTION WITH OTHER RELEVANT ARCHITECTURAL, STRUCTURAL, MECHANICAL AND ELECTRICAL DRAWINGS AND ALL RELEVANT SECTIONS OF THE SPECIFICATIONS.	LEGEND / SYMBOLS 1.LEVELS IN PLANS/ELEVATIONS/SECTIONS FFL FINISHED FLOOR LEVEL SSS STRUCTURAL SLAB LEVEL FGL FORMATION GROUND LEVEL 2.DOORS DOOR TYPES DRAWING NUMBERS 3.SECTIONS SECTION NUMBERS DRAWING NUMBERS 4.ELEVATIONS ELEVATION NUMBERS DRAWING NUMBERS	KEY PLAN	<table border="1"> <tr> <td>SCALE</td> <td>Not To Scale</td> <td>SHEET SIZE</td> <td>A1</td> </tr> <tr> <td>DATE</td> <td>28 JULY 2026</td> <td></td> <td></td> </tr> <tr> <td>DRAWN</td> <td>MUKUND GOPI</td> <td></td> <td></td> </tr> <tr> <td>CHECKED</td> <td>MUKUND GOPI</td> <td></td> <td></td> </tr> <tr> <td>SIGNATURE</td> <td>-</td> <td></td> <td></td> </tr> </table> PROJECT: PROPOSED COMMERCIAL DEVELOPMENT FOR KSSFCL at Vishveshwara Nagar, Mysuru - 570008 CLIENT: KARNATAKA STATE SOUHAARDA FEDERAL CO-OPERATIVE LTD. Mangosa Road, Malleshwaram, Bangalore - 560003 FOR TENDER	SCALE	Not To Scale	SHEET SIZE	A1	DATE	28 JULY 2026			DRAWN	MUKUND GOPI			CHECKED	MUKUND GOPI			SIGNATURE	-			<table border="1"> <tr> <td>DRAWING TITLE</td> <td colspan="2">WORKSTATION</td> </tr> <tr> <td>FIRST FLOOR - WORKSTATION</td> <td>REV NO</td> <td></td> </tr> <tr> <td>COMPUTER TABLE</td> <td>R1</td> <td></td> </tr> <tr> <td>DRAWING NUMBER</td> <td>KS</td> <td>IN/WS/FF/02</td> </tr> </table> ARCHITECTS MYRIAD GEOMETRIES	DRAWING TITLE	WORKSTATION		FIRST FLOOR - WORKSTATION	REV NO		COMPUTER TABLE	R1		DRAWING NUMBER	KS	IN/WS/FF/02
SCALE	Not To Scale	SHEET SIZE	A1																																	
DATE	28 JULY 2026																																			
DRAWN	MUKUND GOPI																																			
CHECKED	MUKUND GOPI																																			
SIGNATURE	-																																			
DRAWING TITLE	WORKSTATION																																			
FIRST FLOOR - WORKSTATION	REV NO																																			
COMPUTER TABLE	R1																																			
DRAWING NUMBER	KS	IN/WS/FF/02																																		

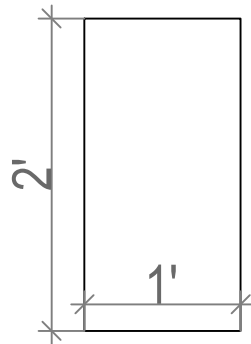

4.3.1 - 4.3.18 MOVABLE VERTICAL STORAGE - PLAN
FIRST FLOOR - WORKSTATION

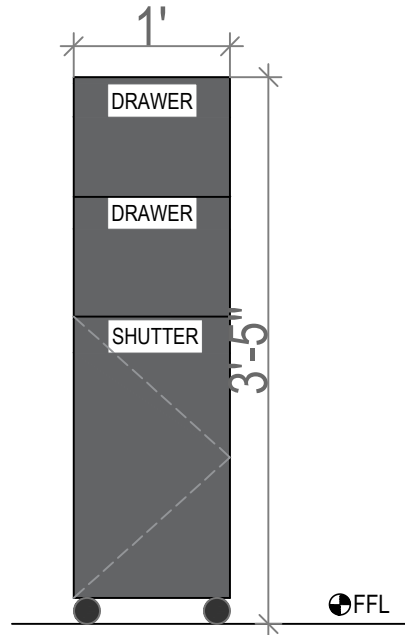

4.3.1 - 4.3.18 MOVABLE VERTICAL STORAGE - FRONT VIEW
FIRST FLOOR - WORKSTATION

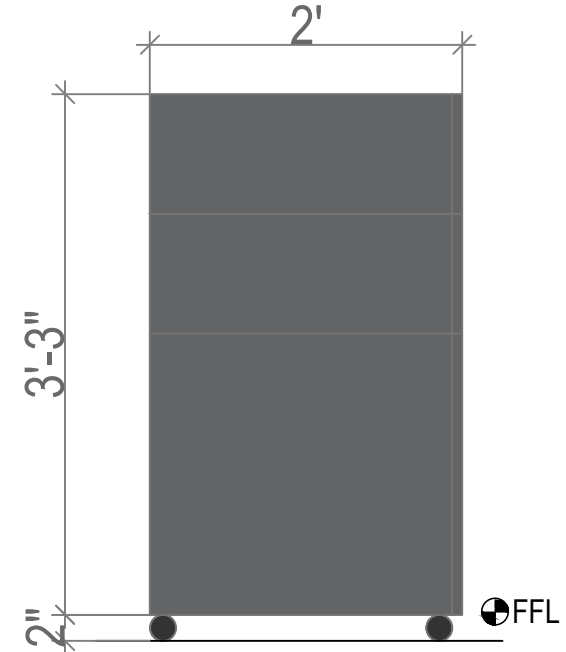

4.3.1 - 4.3.18 MOVABLE VERTICAL STORAGE - SIDE VIEW
FIRST FLOOR - WORKSTATION


NOTE:

1. THE DESIGN & DRAWING IS THE PROPERTY & COPYRIGHT OF M/s. MYRIAD GEOMETRIES/MG10 ARCHITECTURE. REPRODUCTION AND USE OF THE DESIGN, IN WHOLE OR IN PART, IS FORBIDDEN WITHOUT THE ARCHITECT'S WRITTEN CONSENT.
2. DRAWING IS NOT TO BE SCALED.
3. ALL DIMENSIONS ARE IN FEET AND INCHES AND LEVELS IN METERS UNLESS NOTED OTHERWISE.
4. ANY DISCREPANCIES IN THE DRAWING SHALL BE BROUGHT TO THE NOTICE OF THE ARCHITECT BEFORE EXECUTION. ALL DIMENSIONS TO BE VERIFIED ON SITE AND APPROVED BY THE ARCHITECT/PROJECT MANAGER.
5. DRAWING SHOULD BE READ IN CONJUNCTION WITH OTHER RELEVANT ARCHITECTURAL, STRUCTURAL, MECHANICAL AND ELECTRICAL DRAWINGS AND ALL RELEVANT SECTIONS OF THE SPECIFICATIONS.

LEGEND / SYMBOLS

1. LEVELS IN PLANS/ELEVATIONS/SECTIONS
 - FFL FINISHED FLOOR LEVEL
 - SSL STRUCTURAL SLAB LEVEL
 - FGL FORMATION GROUND LEVEL
2. DOORS
 - DOOR TYPES
 - DRAWING NUMBERS
3. SECTIONS
 - SECTION NUMBERS
 - DRAWING NUMBERS
4. ELEVATIONS
 - ELEVATION NUMBERS
 - DRAWING NUMBERS

KEY PLAN

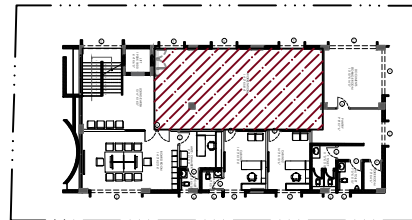

SCALE	Not To Scale
DATE	28 JULY 2026
DRAWN	MUKUND GOPI
CHECKED	MUKUND GOPI
SIGNATURE	-

SHEET SIZE	A1


PROJECT:
PROPOSED COMMERCIAL
DEVELOPMENT FOR KSSFCL
at Vishveshwara Nagar, Mysuru - 570008

CLIENT:
KARNATAKA STATE SOUHAARDA
FEDERAL CO-OPERATIVE LTD.
Margosa Road, Malleshwaram,
Bangalore - 560009


FOR TENDER

DRAWING TITLE	WORKSTATION		
FIRST FLOOR - WORKSTATION MOVABLE VERTICAL STORAGE	REV NO		R1
	DRAWING NUMBER	KS INWS/FF/03	



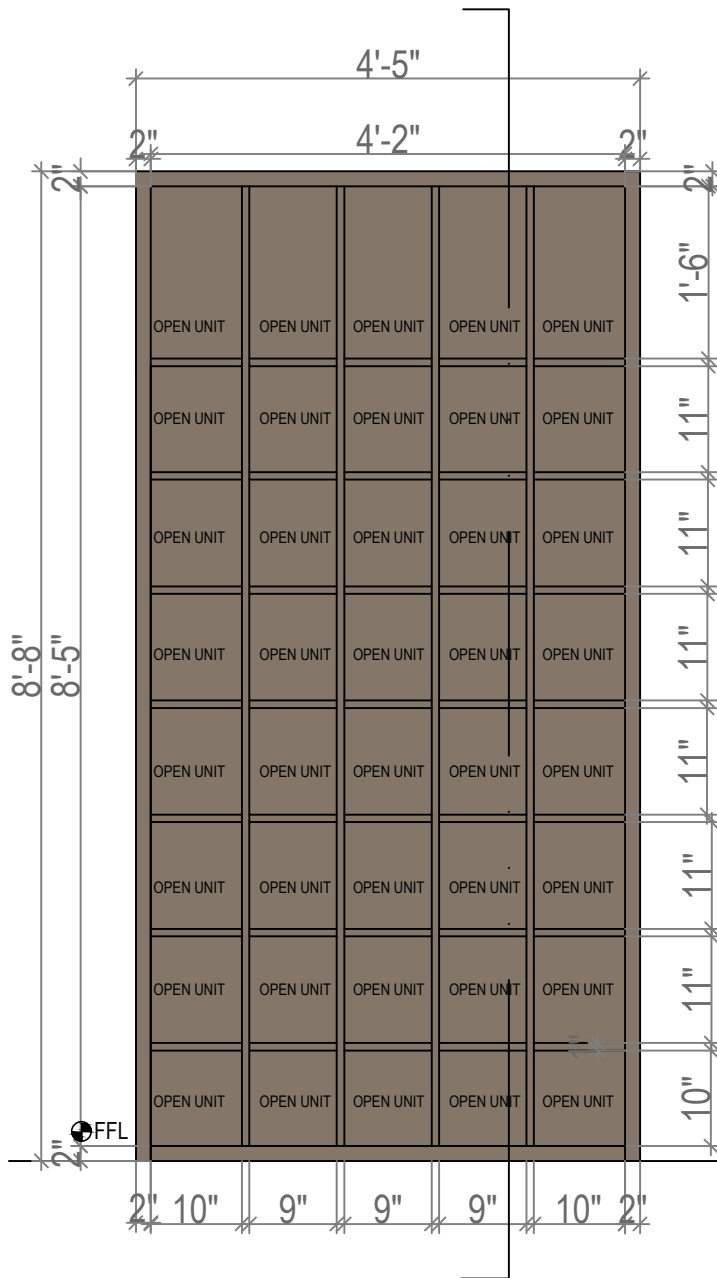


4.5 OPEN STORAGE UNIT - FRONT VIEW
FIRST FLOOR - WORKSTATION

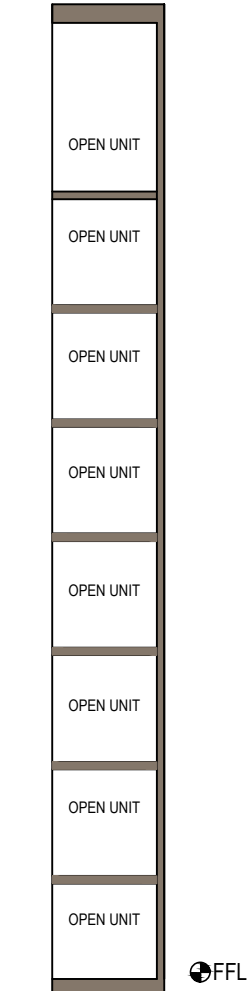

4.5 OPEN STORAGE UNIT - SECTION AA'
FIRST FLOOR - WORKSTATION

NOTE: 1. THE DESIGN & DRAWING IS THE PROPERTY & COPYRIGHT OF M/S. MYRIAD GEOMETRIES/IGIO ARCHITECTURE. REPRODUCTION AND USE OF THE DESIGN, IN WHOLE OR IN PART, IS FORBIDDEN WITHOUT THE ARCHITECT'S WRITTEN CONSENT. 2. DRAWING IS NOT TO BE SCALED. 3. ALL DIMENSIONS ARE IN FEET AND INCHES AND LEVELS IN METERS UNLESS NOTED OTHERWISE. 4. ANY DISCREPANCIES IN THE DRAWING SHALL BE BROUGHT TO THE NOTICE OF THE ARCHITECT BEFORE EXECUTION. ALL DIMENSIONS TO BE VERIFIED ON SITE AND APPROVED BY THE ARCHITECT/PROJECT MANAGER. 5. DRAWING SHOULD BE READ IN CONJUNCTION WITH OTHER RELEVANT ARCHITECTURAL, STRUCTURAL, MECHANICAL AND ELECTRICAL DRAWINGS AND ALL RELEVANT SECTIONS OF THE SPECIFICATIONS.	LEGEND / SYMBOLS 1. LEVELS IN PLANS/ELEVATIONS/SECTIONS - FFL FINISHED FLOOR LEVEL - SL STRUCTURAL SLAB LEVEL - GL FORMATION GROUND LEVEL 2. DOORS DOOR TYPES DRAWING NUMBERS 3. SECTIONS SECTION NUMBERS DRAWING NUMBERS 4. ELEVATIONS ELEVATION NUMBERS DRAWING NUMBERS	KEY PLAN	SCALE Not To Scale DATE 28 JULY 2024 DRAWN MUKUND GORI CHECKED MUKUND GORI SIGNATURE PROJECT PROPOSED COMMERCIAL DEVELOPMENT FOR KSSICL at International Trade Mart - 5TH FLOOR CLIENT KARNATAKA STATE SOUHAARDA FEDERAL CO-OPERATIVE LTD. (Bangalore District Milk Producers' Cooperative Society Ltd.) FOR TENDER	DRAWING TITLE WORKSTATION FIRST FLOOR - WORKSTATION OPEN UNIT STORAGE REV NO R1 DRAWING NUMBER KS INWS/FF/06 ARCHITECTS MYRIAD
--	---	------------------------	---	--

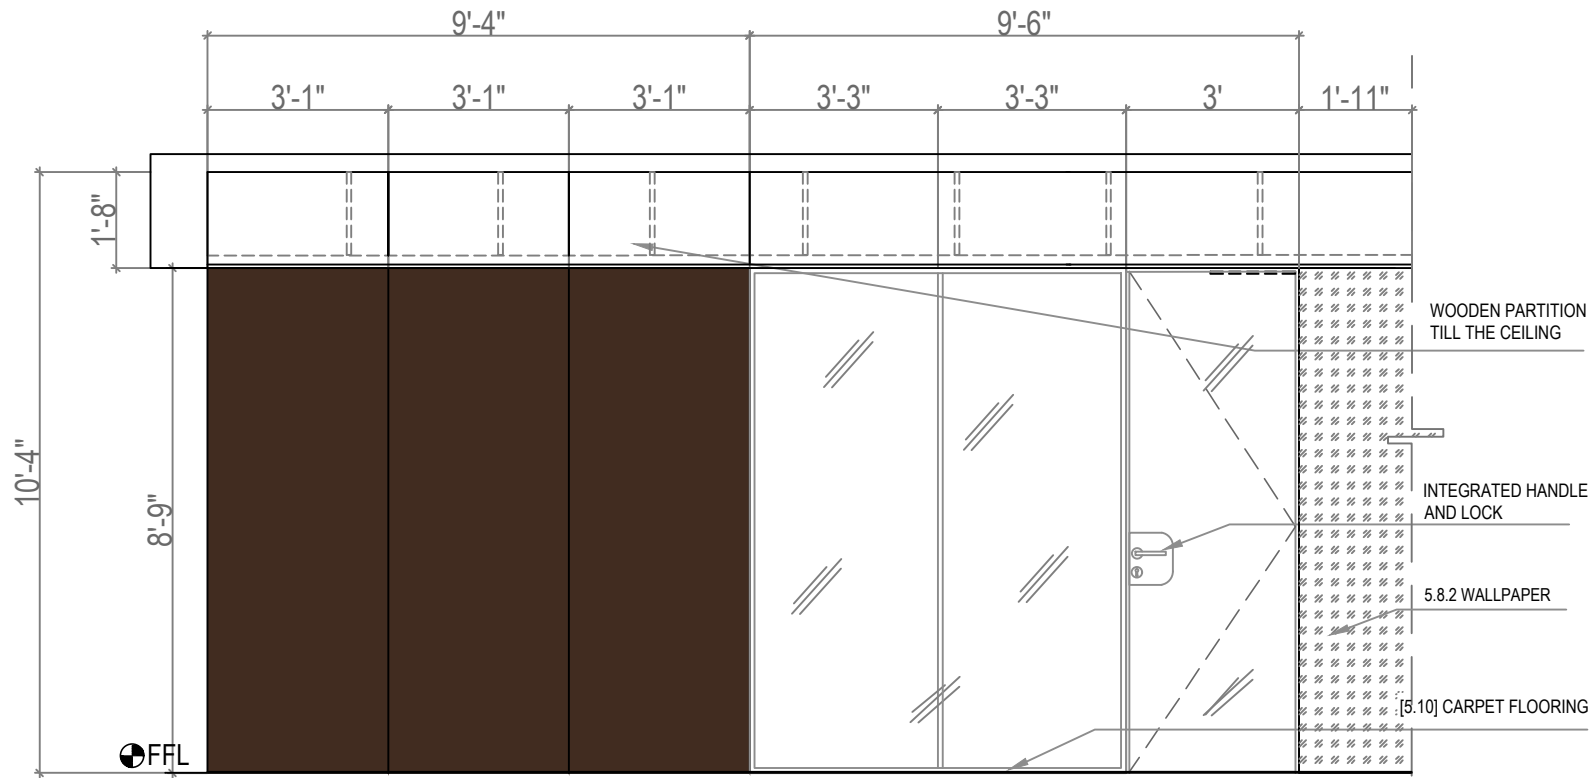

5.2.2 WOODEN PARTITION WITH LAMINATED FINISH
FIRST FLOOR - BOARD ROOM

5.3 ALUMINIUM GLAZED PARTITION
FIRST FLOOR - BOARD ROOM

5.4 ALUMINIUM FRAMED GLASS DOOR
FIRST FLOOR - BOARD ROOM


NOTE:

1. THE DESIGN & DRAWING IS THE PROPERTY & COPYRIGHT OF M/S. MYRIAD GEOMETRIES/MG10 ARCHITECTURE. REPRODUCTION AND USE OF THE DESIGN, IN WHOLE OR IN PART, IS FORBIDDEN WITHOUT THE ARCHITECT'S WRITTEN CONSENT.
2. DRAWING IS NOT TO BE SCALED.
3. ALL DIMENSIONS ARE IN FEET AND INCHES AND LEVELS IN METERS UNLESS NOTED OTHERWISE.
4. ANY DISCREPANCIES IN THE DRAWING SHALL BE BROUGHT TO THE NOTICE OF THE ARCHITECT BEFORE EXECUTION. ALL DIMENSIONS TO BE VERIFIED ON SITE AND APPROVED BY THE ARCHITECT/PROJECT MANAGER.
5. DRAWING SHOULD BE READ IN CONJUNCTION WITH OTHER RELEVANT ARCHITECTURAL, STRUCTURAL, MECHANICAL AND ELECTRICAL DRAWINGS AND ALL RELEVANT SECTIONS OF THE SPECIFICATIONS.

LEGEND / SYMBOLS

1. LEVELS IN PLANS/ELEVATIONS/SECTIONS
 - FFL FINISHED FLOOR LEVEL
 - SSS STRUCTURAL SLAB LEVEL
 - FGL FORMATION GROUND LEVEL
2. DOORS
 - DOOR TYPES
 - DRAWING NUMBERS
3. SECTIONS
 - SECTION NUMBERS
 - DRAWING NUMBERS
4. ELEVATIONS
 - ELEVATION NUMBERS
 - DRAWING NUMBERS

KEY PLAN

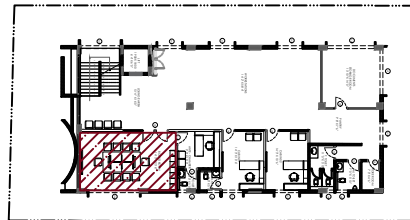

SCALE	Not To Scale
DATE	28 JULY 2026
DRAWN	MUKUND GOPI
CHECKED	MUKUND GOPI
SIGNATURE	-

SHEET SIZE	A1


PROJECT:
PROPOSED COMMERCIAL
DEVELOPMENT FOR KSSFCL
at Vishveshwar Nagar, Mysuru - 570008

CLIENT:
KARNATAKA STATE SOUHAARDA
FEDERAL CO-OPERATIVE LTD.
Margosa Road, Malleshwaram,
Bangalore - 560003

FOR TENDER

DRAWING TITLE	BOARD ROOM	
FIRST FLOOR - BOARD ROOM WALL ELEVATION	REV NO	R1
	DRAWING NUMBER	KS IN/BR/FF/03



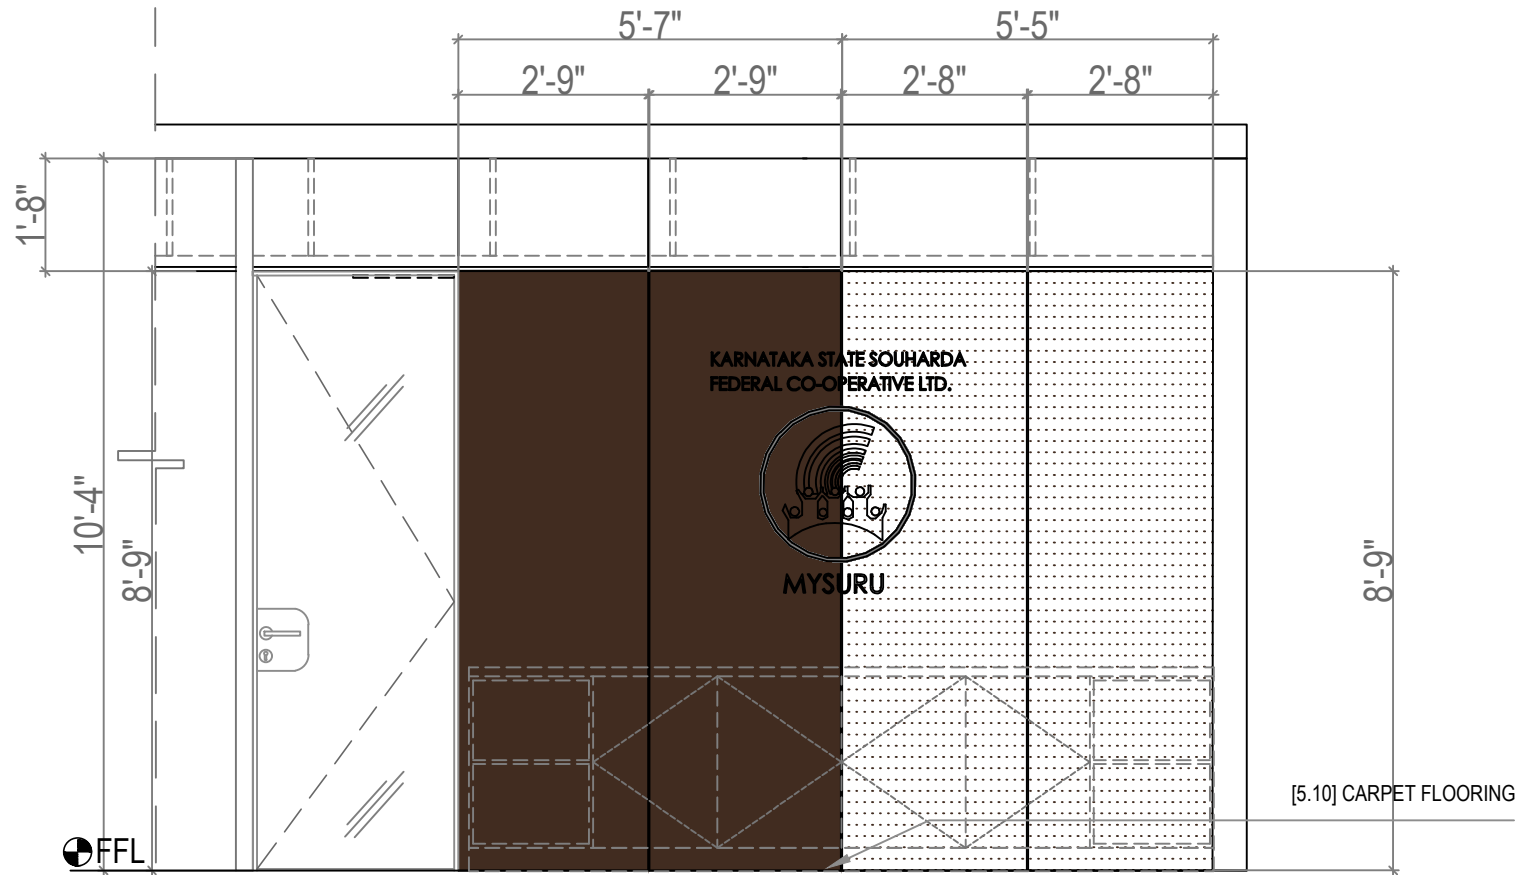

6.9 ALUMINIUM FRAMED GLASS DOOR
FIRST FLOOR - BOARD ROOM

5.2.1 WOODEN PARTITION WITH LAMINATED FINISH
FIRST FLOOR - BOARD ROOM

5.1.1 WOODEN PANEL WITH LAMINATED FINISH
FIRST FLOOR - BOARD ROOM


NOTE:

1. THE DESIGN & DRAWING IS THE PROPERTY & COPYRIGHT OF M/S. MYRIAD GEOMETRIES/MG10 ARCHITECTURE. REPRODUCTION AND USE OF THE DESIGN, IN WHOLE OR IN PART, IS FORBIDDEN WITHOUT THE ARCHITECT'S WRITTEN CONSENT.
2. DRAWING IS NOT TO BE SCALED.
3. ALL DIMENSIONS ARE IN FEET AND INCHES AND LEVELS IN METERS UNLESS NOTED OTHERWISE.
4. ANY DISCREPANCIES IN THE DRAWING SHALL BE BROUGHT TO THE NOTICE OF THE ARCHITECT BEFORE EXECUTION. ALL DIMENSIONS TO BE VERIFIED ON SITE AND APPROVED BY THE ARCHITECT/PROJECT MANAGER.
5. DRAWING SHOULD BE READ IN CONJUNCTION WITH OTHER RELEVANT ARCHITECTURAL, STRUCTURAL, MECHANICAL AND ELECTRICAL DRAWINGS AND ALL RELEVANT SECTIONS OF THE SPECIFICATIONS.

LEGEND / SYMBOLS

1. LEVELS IN PLANS/ELEVATIONS/SECTIONS
 - FINISHED FLOOR LEVEL
 - STRUCTURAL SLAB LEVEL
 - FORMATION GROUND LEVEL
2. DOORS
 - DOOR TYPES
 - DRAWING NUMBERS
3. SECTIONS
 - SECTION NUMBERS
 - DRAWING NUMBERS
4. ELEVATIONS
 - ELEVATION NUMBERS
 - DRAWING NUMBERS

KEY PLAN

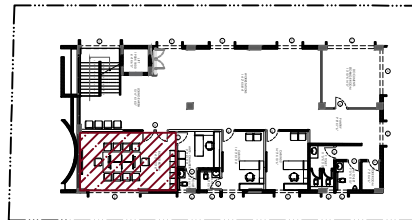

SCALE	Not To Scale
DATE	28 JULY 2026
DRAWN	MUKUND GOPI
CHECKED	MUKUND GOPI
SIGNATURE	-

SHEET SIZE	A1


PROJECT:
PROPOSED COMMERCIAL
DEVELOPMENT FOR KSSFCL
at Vishveshwar Nagar, Mysuru - 570008

CLIENT:
KARNATAKA STATE SOUHRDA
FEDERAL CO-OPERATIVE LTD.
Margosa Road, Malleshwaram,
Bangalore - 560003

DRAWING TITLE	BOARD ROOM	
FIRST FLOOR - BOARD ROOM WALL ELEVATION	REV NO	R1
	DRAWING NUMBER	KS IN/BR/FF/06

FOR TENDER




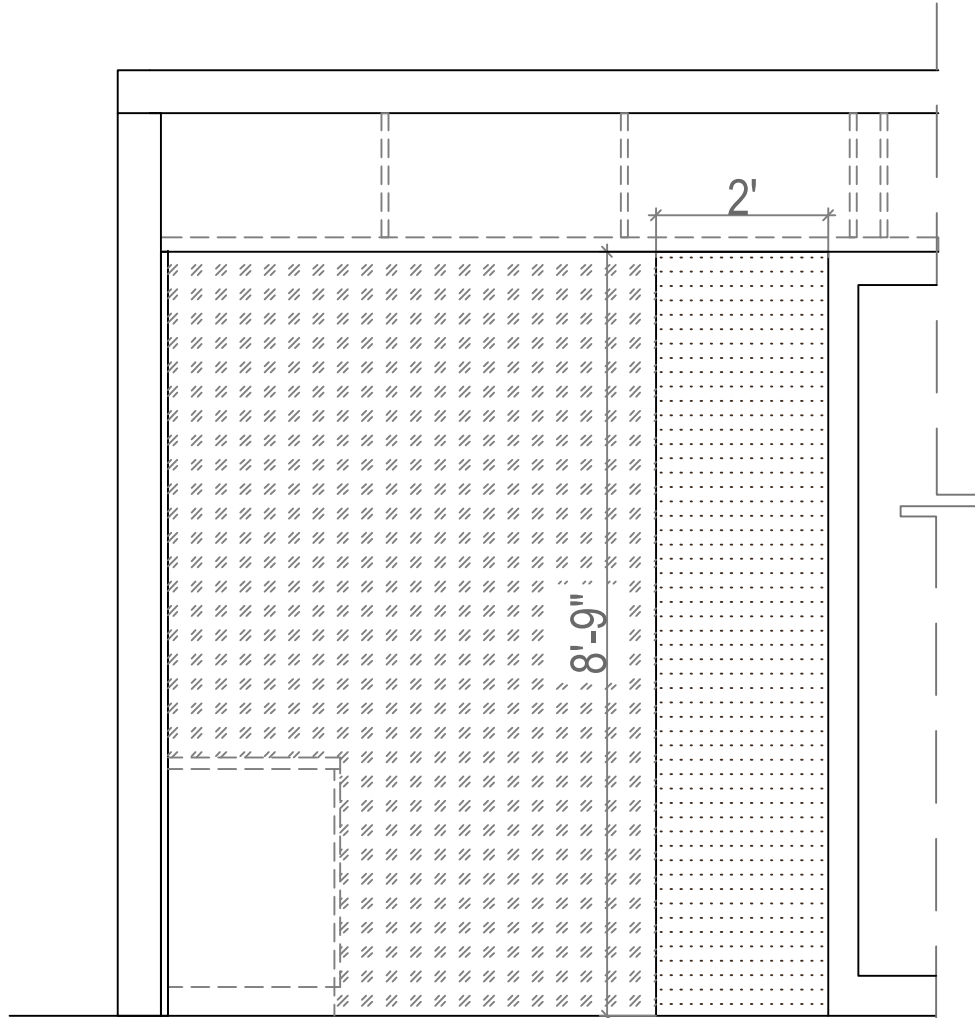


5.8.1 WALLPAPER
FIRST FLOOR - BOARD ROOM

5.1.2 WOODEN LAMINATE PANELLING
FIRST FLOOR - BOARD ROOM

NOTE: 1. THE DESIGN & DRAWING IS THE PROPERTY & COPYRIGHT OF M/S. MYRIAD GEOMETRIC. NO ARCHITECTURAL REPRODUCTION AND USE OF THE DESIGN, IN WHOLE OR IN PART, IS FORBIDDEN WITHOUT THE ARCHITECT'S WRITTEN CONSENT. 2. DRAWING IS NOT TO BE SCALED. 3. ALL DIMENSIONS ARE IN FEET AND INCHES AND LEVELS IN METERS UNLESS NOTED OTHERWISE. 4. ANY DISCREPANCIES IN THE DRAWING SHALL BE BROUGHT TO THE NOTICE OF THE ARCHITECT BEFORE EXECUTION. ALL DIMENSIONS TO BE VERIFIED ON SITE AND APPROVED BY THE ARCHITECT/PROJECT MANAGER. 5. DRAWING SHOULD BE READ IN CONJUNCTION WITH OTHER RELEVANT ARCHITECTURAL, STRUCTURAL, MECHANICAL AND ELECTRICAL DRAWINGS AND ALL RELEVANT SECTIONS OF THE SPECIFICATIONS.	LEGEND / SYMBOLS 1. LEVELS IN PLANS/ELEVATIONS/SECTIONS 2. FIN - FINISHED FLOOR LEVEL 3. FGL - FORMATION GROUND LEVEL 4. DOOR TYPES 5. SECTIONS 6. ELEVATIONS	KEY PLAN	SCALE Not To Scale DATE 28 JULY 2024 DRAWN MUKUND GORI CHECKED MUKUND GORI SIGNATURE PROJECT PROPOSED COMMERCIAL DEVELOPMENT FOR KSSFCCL at Vidyanagar, Bengaluru - 560006 CLIENT KARNATAKA STATE SOUVARDA FEDERAL CO-OPERATIVE LTD. Bengaluru - 560003 FOR TENDER	DRAWING TITLE BOARD ROOM FIRST FLOOR - BOARD ROOM SECTIONAL ELEVATION 03 REV NO R1 DRAWING NUMBER KS IN/BR/FF/01 MYRIAD
--	---	------------------------	--	---

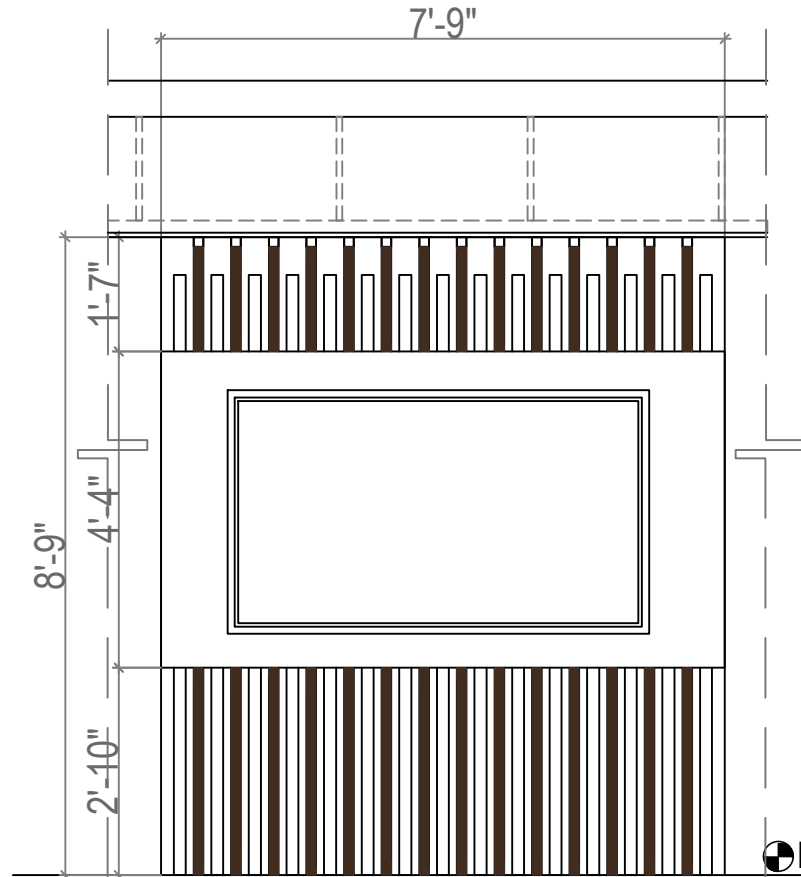

5.7.1 WOODEN STRUTS TV PANEL
FIRST FLOOR - BOARD ROOM

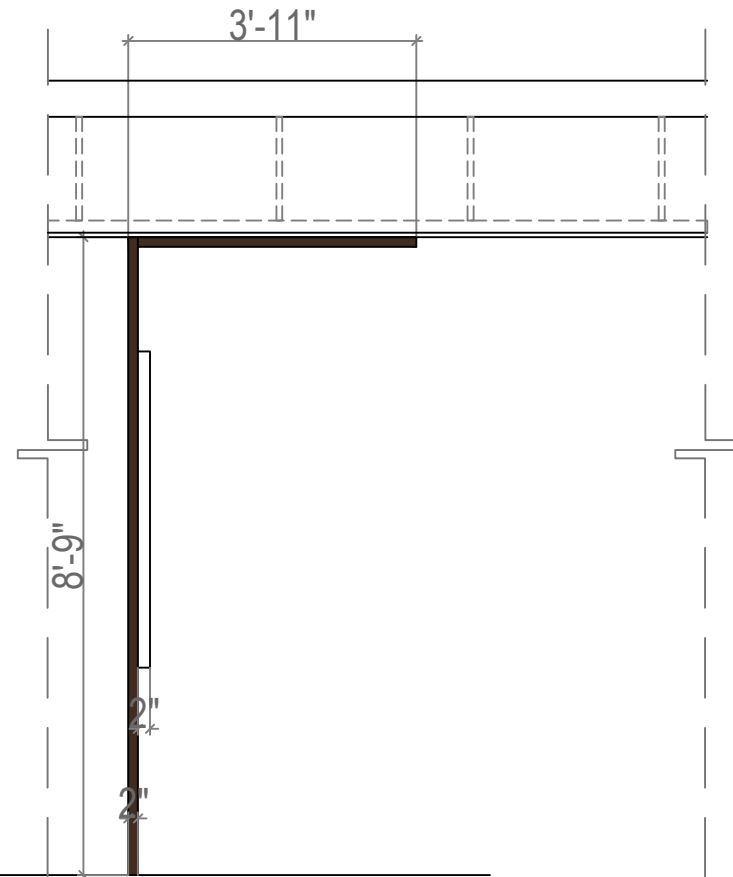

5.7.2 WOODEN STRUTS TV PANEL
FIRST FLOOR - BOARD ROOM


NOTE:

1. THE DESIGN & DRAWING IS THE PROPERTY & COPYRIGHT OF M/S. MYRIAD GEOMETRIES/AG10 ARCHITECTURE. REPRODUCTION AND USE OF THE DESIGN, IN WHOLE OR IN PART, IS FORBIDDEN WITHOUT THE ARCHITECT'S WRITTEN CONSENT.
2. DRAWING IS NOT TO BE SCALED.
3. ALL DIMENSIONS ARE IN FEET AND INCHES AND LEVELS IN METERS UNLESS NOTED OTHERWISE.
4. ANY DISCREPANCIES IN THE DRAWING SHALL BE BROUGHT TO THE NOTICE OF THE ARCHITECT BEFORE EXECUTION. ALL DIMENSIONS TO BE VERIFIED ON SITE AND APPROVED BY THE ARCHITECT/PROJECT MANAGER.
5. DRAWING SHOULD BE READ IN CONJUNCTION WITH OTHER RELEVANT ARCHITECTURAL, STRUCTURAL, MECHANICAL AND ELECTRICAL DRAWINGS AND ALL RELEVANT SECTIONS OF THE SPECIFICATIONS.

LEGEND / SYMBOLS

1. LEVELS IN PLANS/ELEVATIONS/SECTIONS
 - FFL FINISHED FLOOR LEVEL
 - SSL STRUCTURAL SLAB LEVEL
 - FGL FORMATION GROUND LEVEL
2. DOORS
 - DOOR TYPES
 - DRAWING NUMBERS
3. SECTIONS
 - SECTION NUMBERS
 - DRAWING NUMBERS
4. ELEVATIONS
 - ELEVATION NUMBERS
 - DRAWING NUMBERS

KEY PLAN

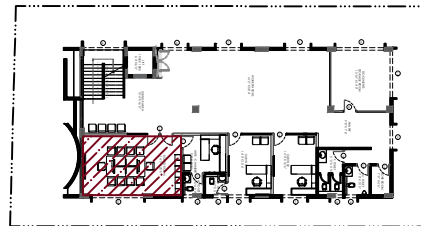

SCALE	Not To Scale
DATE	28 JULY 2026
DRAWN	MUKUND GOPI
CHECKED	MUKUND GOPI
SIGNATURE	

PROJECT:
PROPOSED COMMERCIAL
DEVELOPMENT FOR KSSFCL
at Vishveshwar Nagar, Mysuru - 570008

SHEET SIZE	A1
	N


CLIENT:
KARNATAKA STATE SOUHAARDA
FEDERAL CO-OPERATIVE LTD.
Margosa Road, Kallihalli, Bengaluru - 560003

DRAWING TITLE	BOARD ROOM
FIRST FLOOR - BOARD ROOM TV PANEL	REV NO R1


DRAWING NUMBER	KS IN/BR/FF/02
----------------	----------------

FOR TENDER




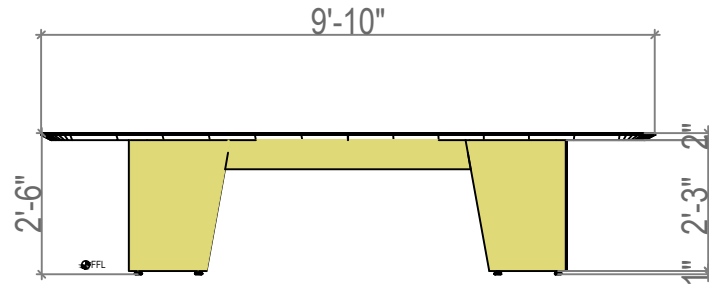


5.6 MEETING TABLE - FRONT VIEW
FIRST FLOOR - BOARD ROOM

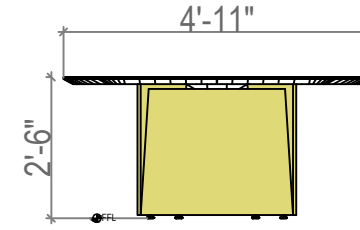

5.6 MEETING TABLE - SIDE VIEW
FIRST FLOOR - BOARD ROOM

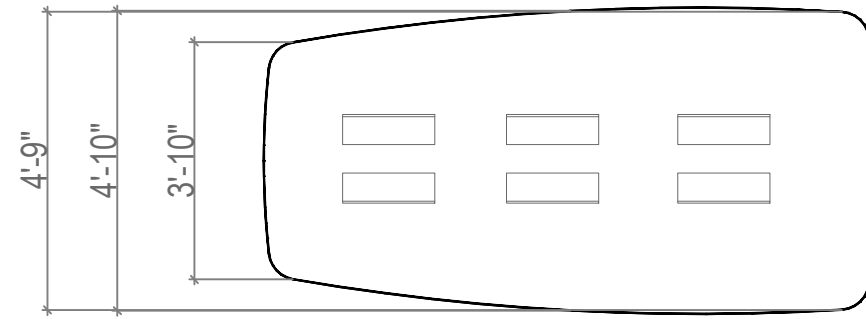

5.6 MEETING TABLE - PLAN
FIRST FLOOR - BOARD ROOM

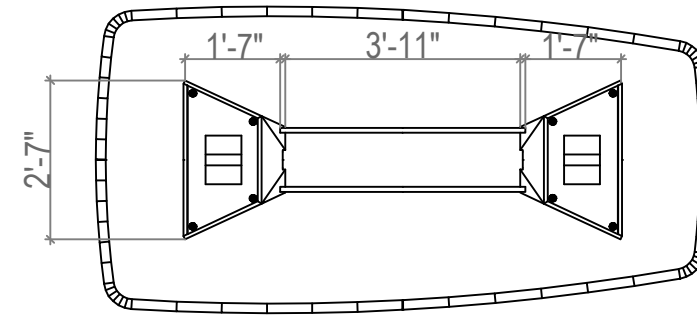


5.6 MEETING TABLE - BOTTOM VIEW
FIRST FLOOR - BOARD ROOM

NOTE:

1. THE DESIGN & DRAWING IS THE PROPERTY & COPYRIGHT OF M/S. MYRIAD GEOMETRIES/MG10 ARCHITECTURE. REPRODUCTION AND USE OF THE DESIGN, IN WHOLE OR IN PART, IS FORBIDDEN WITHOUT THE ARCHITECT'S WRITTEN CONSENT.
2. DRAWING IS NOT TO BE SCALED.
3. ALL DIMENSIONS ARE IN FEET AND INCHES AND LEVELS IN METERS UNLESS NOTED OTHERWISE.
4. ANY DISCREPANCIES IN THE DRAWING SHALL BE BROUGHT TO THE NOTICE OF THE ARCHITECT BEFORE EXECUTION. ALL DIMENSIONS TO BE VERIFIED ON SITE AND APPROVED BY THE ARCHITECT/PROJECT MANAGER.
5. DRAWING SHOULD BE READ IN CONJUNCTION WITH OTHER RELEVANT ARCHITECTURAL, STRUCTURAL, MECHANICAL AND ELECTRICAL DRAWINGS AND ALL RELEVANT SECTIONS OF THE SPECIFICATIONS.

LEGEND / SYMBOLS	
1. LEVELS IN PLANS/ELEVATIONS/SECTIONS	
FFL	FINISHED FLOOR LEVEL
SSS	STRUCTURAL SLAB LEVEL
FGL	FORMATION GROUND LEVEL
2. DOORS	
DOOR TYPES	
DRAWING NUMBERS	
3. SECTIONS	
SECTION NUMBERS	
DRAWING NUMBERS	
4. ELEVATIONS	
ELEVATION NUMBERS	
DRAWING NUMBERS	

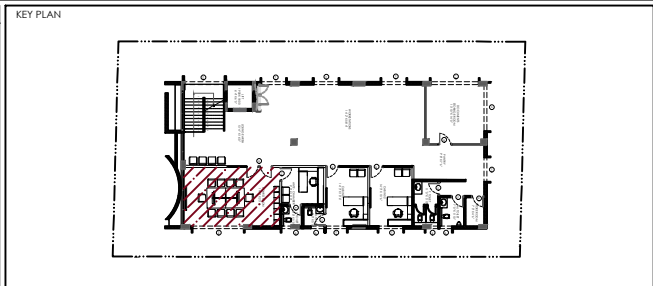


SCALE	Not To Scale	SHEET SIZE	A1
DATE	28 JULY 2026		
DRAWN	MUKUND GOPI		
CHECKED	MUKUND GOPI		
SIGNATURE	-		
PROJECT:		CLIENT:	
PROPOSED COMMERCIAL DEVELOPMENT FOR KSSFCL at Vishveshwara Nagar, Mysuru - 570008		KARNATAKA STATE SOUHAARDA FEDERAL CO-OPERATIVE LTD. Margosa Road, Malleshwaram, Bengaluru - 560003	


FOR TENDER

DRAWING TITLE	BOARD ROOM		
FIRST FLOOR - BOARD ROOM MEETING TABLE			REV NO
			R1
DRAWING NUMBER	KS	IN/BR/FF/04	


ARCHITECTS			

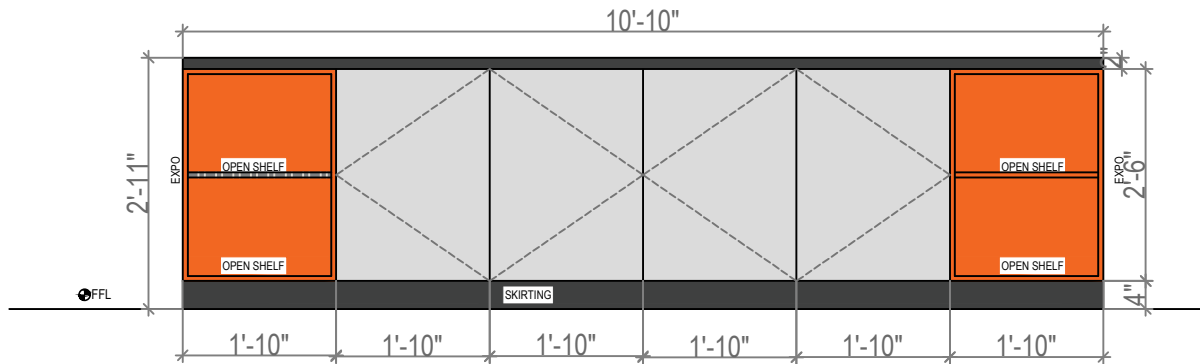

5.5 COUNTER STORAGE - FRONT VIEW
FIRST FLOOR - BOARD ROOM

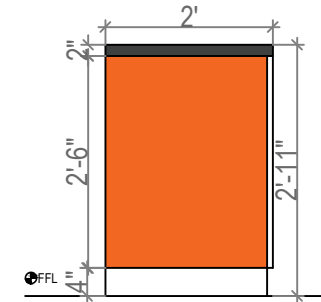

5.5 COUNTER STORAGE - SIDE VIEW
FIRST FLOOR - BOARD ROOM

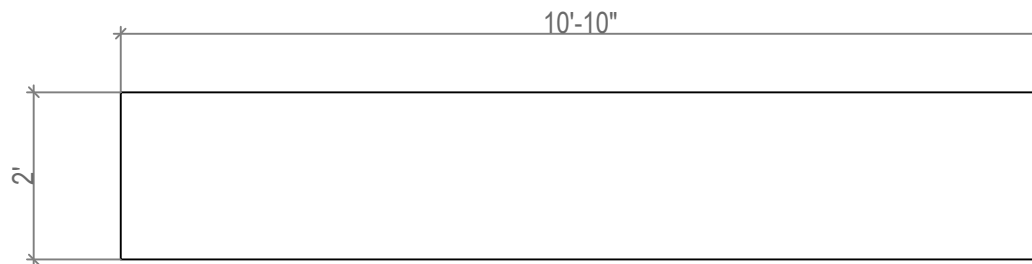

5.5 COUNTER STORAGE - PLAN
FIRST FLOOR - BOARD ROOM


NOTE:

1. THE DESIGN & DRAWING IS THE PROPERTY & COPYRIGHT OF M/S. MYRIAD GEOMETRIES/MG10 ARCHITECTURE. REPRODUCTION AND USE OF THE DESIGN, IN WHOLE OR IN PART, IS FORBIDDEN WITHOUT THE ARCHITECT'S WRITTEN CONSENT.
2. DRAWING IS NOT TO BE SCALED.
3. ALL DIMENSIONS ARE IN FEET AND INCHES AND LEVELS IN METERS UNLESS NOTED OTHERWISE.
4. ANY DISCREPANCIES IN THE DRAWING SHALL BE BROUGHT TO THE NOTICE OF THE ARCHITECT BEFORE EXECUTION. ALL DIMENSIONS TO BE VERIFIED ON SITE AND APPROVED BY THE ARCHITECT/PROJECT MANAGER.
5. DRAWING SHOULD BE READ IN CONJUNCTION WITH OTHER RELEVANT ARCHITECTURAL, STRUCTURAL, MECHANICAL AND ELECTRICAL DRAWINGS AND ALL RELEVANT SECTIONS OF THE SPECIFICATIONS.

LEGEND / SYMBOLS

1. LEVELS IN PLANS/ELEVATIONS/SECTIONS
 - FFL FINISHED FLOOR LEVEL
 - SSS STRUCTURAL SLAB LEVEL
 - FGL FORMATION GROUND LEVEL
2. DOORS
 - DOOR TYPES
 - DRAWING NUMBERS
3. SECTIONS
 - SECTION NUMBERS
 - DRAWING NUMBERS
4. ELEVATIONS
 - ELEVATION NUMBERS
 - DRAWING NUMBERS

KEY PLAN

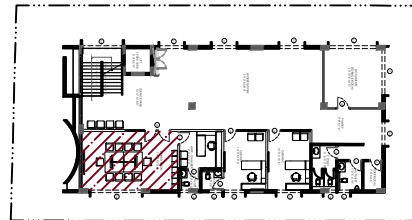

SCALE	Not To Scale
DATE	28 JULY 2026
DRAWN	MUKUND GOPI
CHECKED	MUKUND GOPI
SIGNATURE	-

SHEET SIZE	A1
N	



PROJECT:
PROPOSED COMMERCIAL
DEVELOPMENT FOR KSSFCL
at Vishveshwara Nagar, Mysuru - 570008

CLIENT:
KARNATAKA STATE SOUHAARDA
FEDERAL CO-OPERATIVE LTD.
Margosa Road, Malleshwaram,
Bangalore - 560003

FOR TENDER

DRAWING TITLE	BOARD ROOM	
FIRST FLOOR - BOARD ROOM COUNTER STORAGE	REV NO	R1
	DRAWING NUMBER	KS IN/BR/FF/05



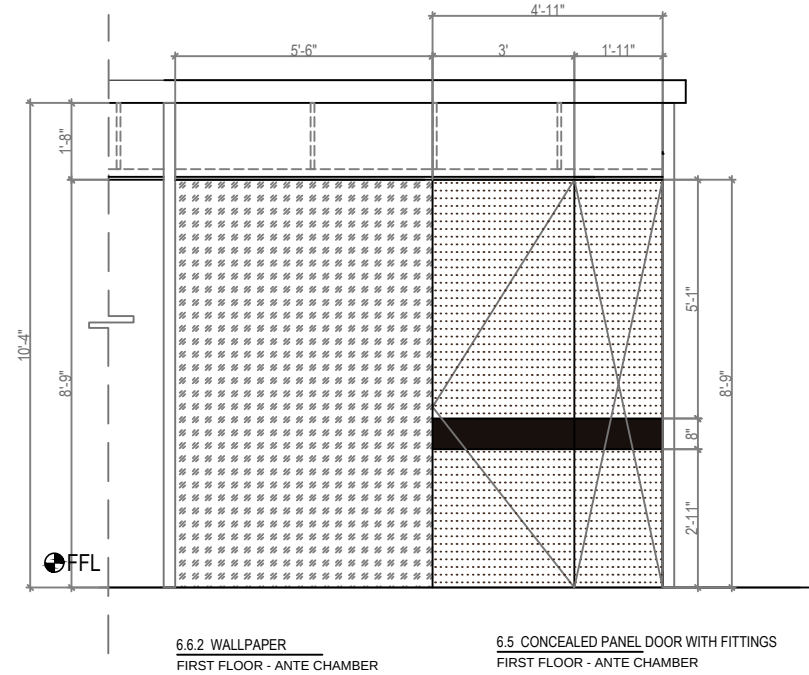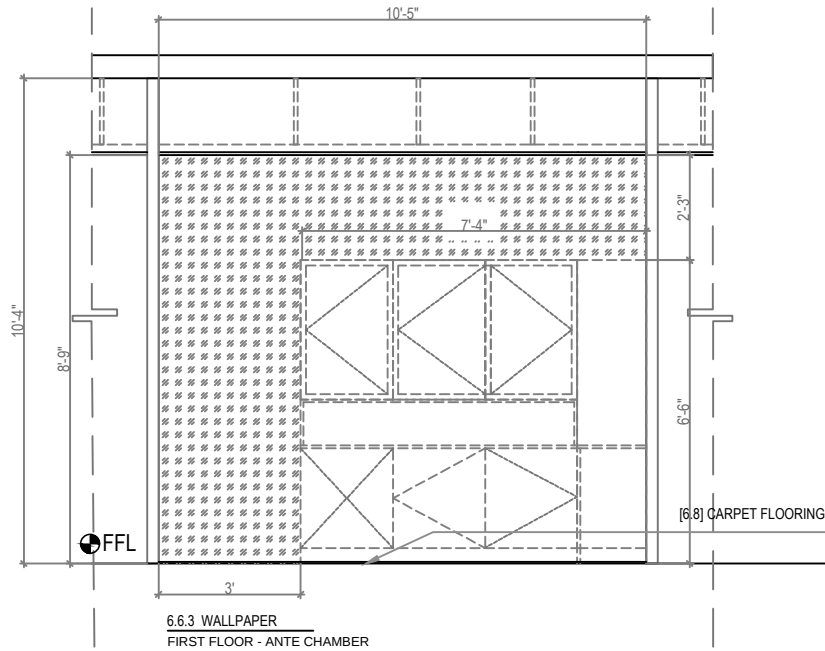


NOTE:

1. THE DESIGN & DRAWING IS THE PROPERTY & COPYRIGHT OF M/S. MYRIAD GEOMETRIES/MG10 ARCHITECTURE. REPRODUCTION AND USE OF THE DESIGN, IN WHOLE OR IN PART, IS FORBIDDEN WITHOUT THE ARCHITECT'S WRITTEN CONSENT.
2. DRAWING IS NOT TO BE SCALED.
3. ALL DIMENSIONS ARE IN FEET AND INCHES AND LEVELS IN METERS UNLESS NOTED OTHERWISE.
4. ANY DISCREPANCIES IN THE DRAWING SHALL BE BROUGHT TO THE NOTICE OF THE ARCHITECT BEFORE EXECUTION. ALL DIMENSIONS TO BE VERIFIED ON SITE AND APPROVED BY THE ARCHITECT/PROJECT MANAGER.
5. DRAWING SHOULD BE READ IN CONJUNCTION WITH OTHER RELEVANT ARCHITECTURAL, STRUCTURAL, MECHANICAL AND ELECTRICAL DRAWINGS AND ALL RELEVANT SECTIONS OF THE SPECIFICATIONS.

LEGEND / SYMBOLS

1. LEVELS IN PLANS/ELEVATIONS/SECTIONS
 - FFL FINISHED FLOOR LEVEL
 - SSL STRUCTURAL SLAB LEVEL
 - FGL FORMATION GROUND LEVEL
2. DOORS
 - DOOR TYPES
 - DRAWING NUMBERS
3. SECTIONS
 - SECTION NUMBERS
 - DRAWING NUMBERS
4. ELEVATIONS
 - ELEVATION NUMBERS
 - DRAWING NUMBERS

KEY PLAN

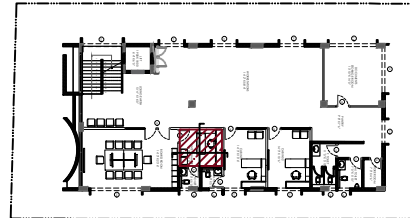


SCALE	Not To Scale	SHEET SIZE	A1
DATE	28 JULY 2026		
DRAWN	MUKUND GOPI		
CHECKED	MUKUND GOPI		
SIGNATURE	-		
PROJECT:		CLIENT:	
PROPOSED COMMERCIAL DEVELOPMENT FOR KSSFCIL at Vishveshwara Nagar, Mysuru - 570008		KARNATAKA STATE SOUHAARDA FEDERAL CO-OPERATIVE LTD. Mangosa Road, Malleshwaram, Bangalore - 560003	


FOR TENDER

DRAWING TITLE	ANTE CHAMBER		
FIRST FLOOR - ANTE CHAMBER	SECTIONAL ELEVATIONS - 1		REV NO
			R1
DRAWING NUMBER	KS	IN/AC/FF/01	



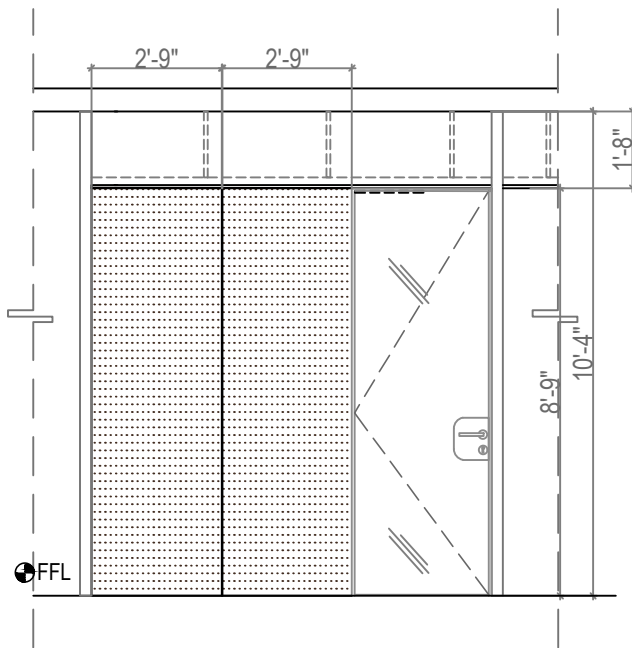

6.9 ALUMINIUM FRAMED GLASS DOOR
FIRST FLOOR - ANTE CHAMBER

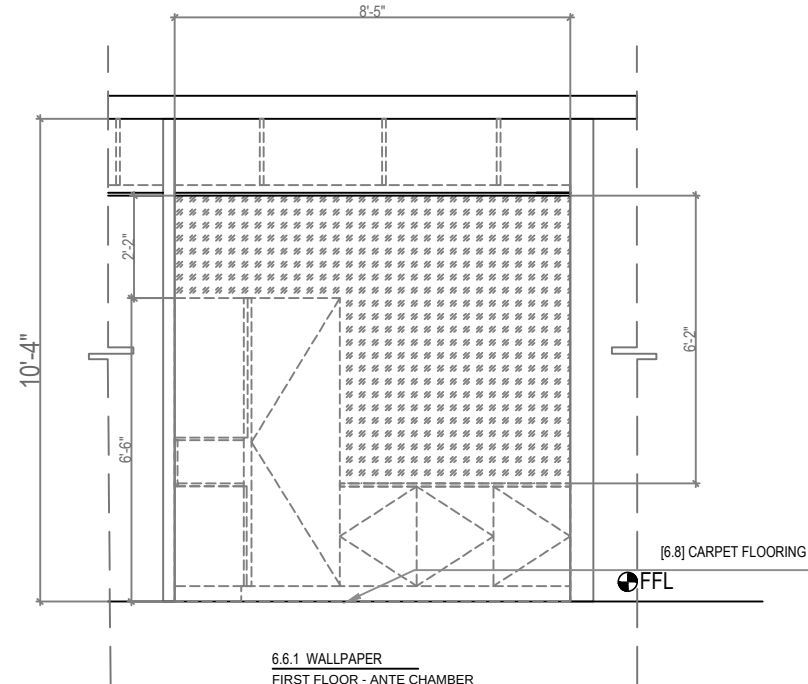

6.6.1 WALLPAPER
FIRST FLOOR - ANTE CHAMBER


NOTE:

1. THE DESIGN & DRAWING IS THE PROPERTY & COPYRIGHT OF M/S. MYRIAD GEOMETRIES/MG10 ARCHITECTURE. REPRODUCTION AND USE OF THE DESIGN, IN WHOLE OR IN PART, IS FORBIDDEN WITHOUT THE ARCHITECT'S WRITTEN CONSENT.
2. DRAWING IS NOT TO BE SCALED.
3. ALL DIMENSIONS ARE IN FEET AND INCHES AND LEVELS IN METERS UNLESS NOTED OTHERWISE.
4. ANY DISCREPANCIES IN THE DRAWING SHALL BE BROUGHT TO THE NOTICE OF THE ARCHITECT BEFORE EXECUTION. ALL DIMENSIONS TO BE VERIFIED ON SITE AND APPROVED BY THE ARCHITECT/PROJECT MANAGER.
5. DRAWING SHOULD BE READ IN CONJUNCTION WITH OTHER RELEVANT ARCHITECTURAL, STRUCTURAL, MECHANICAL AND ELECTRICAL DRAWINGS AND ALL RELEVANT SECTIONS OF THE SPECIFICATIONS.

LEGEND / SYMBOLS

1. LEVELS IN PLANS/ELEVATIONS/SECTIONS
 - FFL FINISHED FLOOR LEVEL
 - SSL STRUCTURAL SLAB LEVEL
 - FGL FORMATION GROUND LEVEL
2. DOORS
 - DOOR TYPES
 - DRAWING NUMBERS
3. SECTIONS
 - SECTION NUMBERS
 - DRAWING NUMBERS
4. ELEVATIONS
 - ELEVATION NUMBERS
 - DRAWING NUMBERS

KEY PLAN

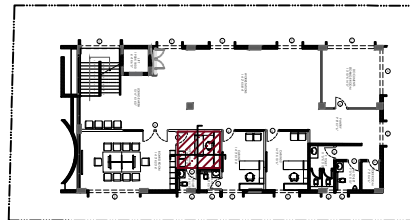

SCALE	Not To Scale
DATE	28 JULY 2026
DRAWN	MUKUND GOPI
CHECKED	MUKUND GOPI
SIGNATURE	-

SHEET SIZE	A1
N	





PROJECT:
PROPOSED COMMERCIAL
DEVELOPMENT FOR KSSFCIL
at Vishveshwara Nagar, Mysuru - 570008

CLIENT:
KARNATAKA STATE SOUHAARDA
FEDERAL CO-OPERATIVE LTD.
Margosa Road, Malleshwaram,
Bangalore - 560008

FOR TENDER

DRAWING TITLE	ANTE CHAMBER	
FIRST FLOOR - ANTE CHAMBER SECTIONAL ELEVATIONS - 2	REV NO	R1
	DRAWING NUMBER	KS IN/AC/FF/02



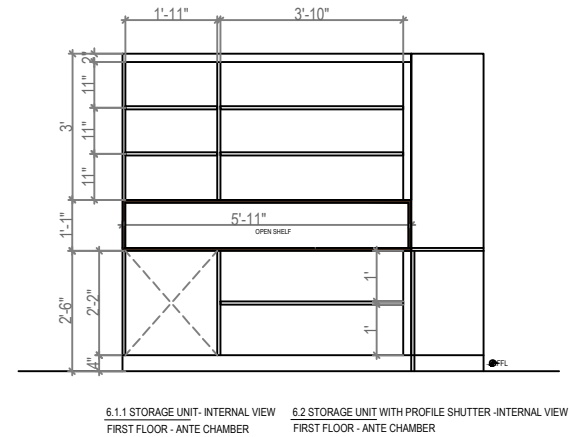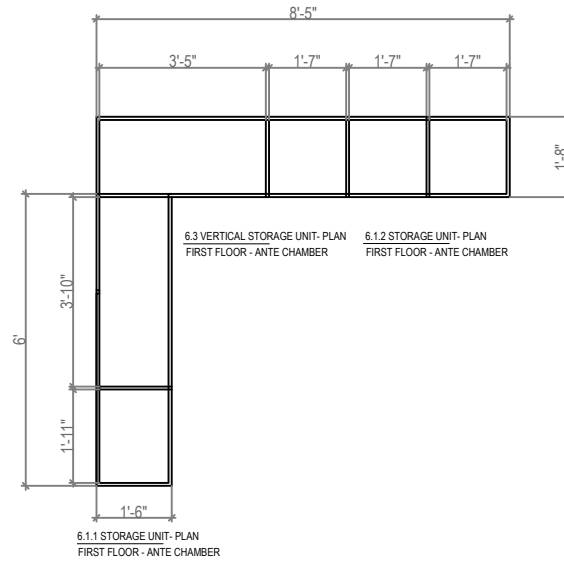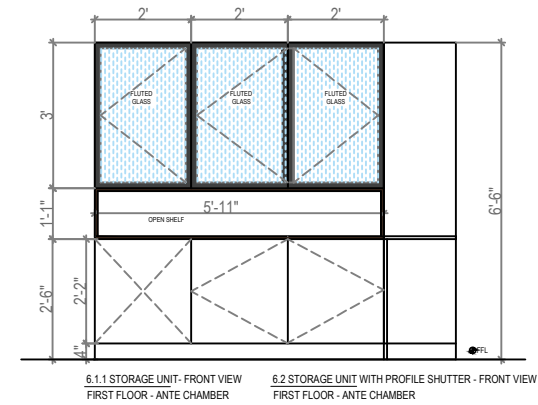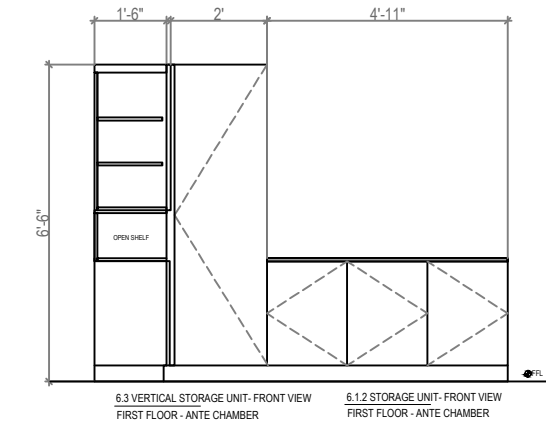


NOTE:

1. THE DESIGN & DRAWING IS THE PROPERTY & COPYRIGHT OF M/s. MYRIAD GEOMETRIES/MG10 ARCHITECTURE. REPRODUCTION AND USE OF THE DESIGN, IN WHOLE OR IN PART, IS FORBIDDEN WITHOUT THE ARCHITECTS WRITTEN CONSENT.
2. DRAWING IS NOT TO BE SCALED.
3. ALL DIMENSIONS ARE IN FEET AND INCHES AND LEVELS IN METERS UNLESS NOTED OTHERWISE.
4. ANY DISCREPANCIES IN THE DRAWING SHALL BE BROUGHT TO THE NOTICE OF THE ARCHITECT BEFORE EXECUTION. ALL DIMENSIONS TO BE VERIFIED ON SITE AND APPROVED BY THE ARCHITECT/PROJECT MANAGER.
5. DRAWING SHOULD BE READ IN CONJUNCTION WITH OTHER RELEVANT ARCHITECTURAL, STRUCTURAL, MECHANICAL AND ELECTRICAL DRAWINGS AND ALL RELEVANT SECTIONS OF THE SPECIFICATIONS.

LEGEND / SYMBOLS

1. LEVELS IN PLANS/ELEVATIONS/SECTIONS
 - FFL FINISHED FLOOR LEVEL
 - SSL STRUCTURAL SLAB LEVEL
 - FGL FORMATION GROUND LEVEL
2. DOORS
 - DOOR TYPES
 - DRAWING NUMBERS
3. SECTIONS
 - SECTION NUMBERS
 - DRAWING NUMBERS
4. ELEVATIONS
 - ELEVATION NUMBERS
 - DRAWING NUMBERS

KEY PLAN

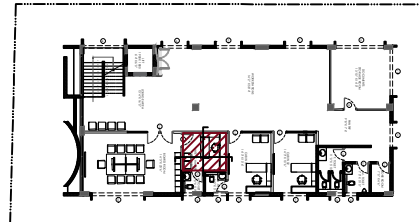

SCALE	Not To Scale
DATE	28 JULY 2026
DRAWN	MUKUND GOPI
CHECKED	MUKUND GOPI
SIGNATURE	

PROJECT:
PROPOSED COMMERCIAL
DEVELOPMENT FOR KSSFCL
at Vishveshwar Nagar, Mysuru - 570008

SHEET SIZE	A1
	N


CLIENT:
KARNATAKA STATE SOUHAARDA
FEDERAL CO-OPERATIVE LTD.
Mangalore Road, Kollur, Channarayana,
Bengaluru - 560003

DRAWING TITLE	ANTE CHAMBER
FIRST FLOOR - ANTE CHAMBER STORAGE UNITS	REV NO R1


DRAWING NUMBER	KS IN/AC/FF/03
----------------	----------------

FOR TENDER




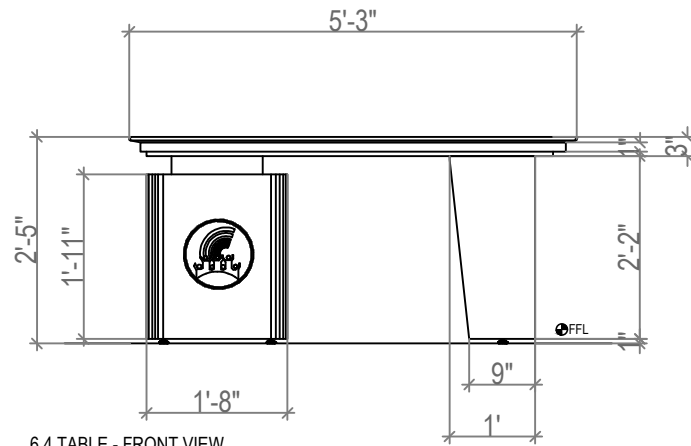


6.4 TABLE - FRONT VIEW
FIRST FLOOR - ANTE CHAMBER

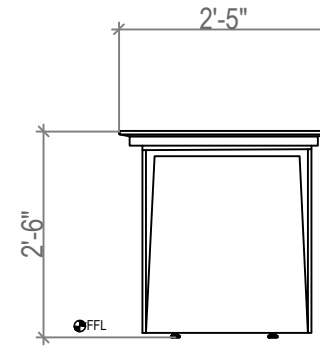

6.4 TABLE - SIDE VIEW
FIRST FLOOR - ANTE CHAMBER

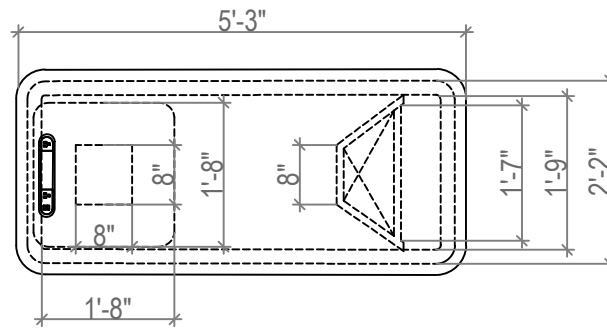

6.4 TABLE - PLAN
FIRST FLOOR - ANTE CHAMBER

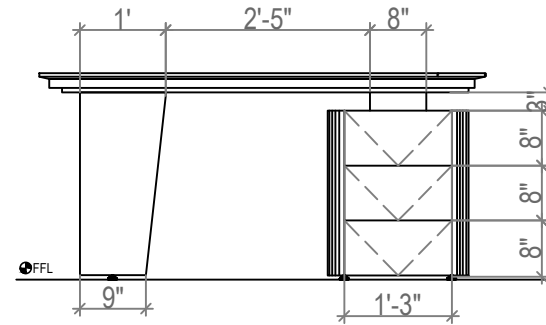

6.4 TABLE - REAR VIEW
FIRST FLOOR - ANTE CHAMBER


NOTE:

1. THE DESIGN & DRAWING IS THE PROPERTY & COPYRIGHT OF M/S. MYRIAD GEOMETRIES/MG10 ARCHITECTURE. REPRODUCTION AND USE OF THE DESIGN, IN WHOLE OR IN PART, IS FORBIDDEN WITHOUT THE ARCHITECT'S WRITTEN CONSENT.
2. DRAWING IS NOT TO BE SCALED.
3. ALL DIMENSIONS ARE IN FEET AND INCHES AND LEVELS IN METERS UNLESS NOTED OTHERWISE.
4. ANY DISCREPANCIES IN THE DRAWING SHALL BE BROUGHT TO THE NOTICE OF THE ARCHITECT BEFORE EXECUTION. ALL DIMENSIONS TO BE VERIFIED ON SITE AND APPROVED BY THE ARCHITECT/PROJECT MANAGER.
5. DRAWING SHOULD BE READ IN CONJUNCTION WITH OTHER RELEVANT ARCHITECTURAL, STRUCTURAL, MECHANICAL AND ELECTRICAL DRAWINGS AND ALL RELEVANT SECTIONS OF THE SPECIFICATIONS.

LEGEND / SYMBOLS

1. LEVELS IN PLANS/ELEVATIONS/SECTIONS
 - FFL FINISHED FLOOR LEVEL
 - SSL STRUCTURAL SLAB LEVEL
 - FGL FORMATION GROUND LEVEL
2. DOORS
 - DOOR TYPES
 - DRAWING NUMBERS
3. SECTIONS
 - SECTION NUMBERS
 - DRAWING NUMBERS
4. ELEVATIONS
 - ELEVATION NUMBERS
 - DRAWING NUMBERS

KEY PLAN

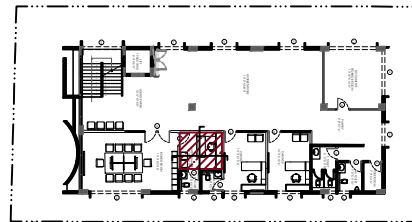

SCALE	Not To Scale
DATE	28 JULY 2026
DRAWN	MUKUND GOPI
CHECKED	MUKUND GOPI
SIGNATURE	-

SHEET SIZE	A1
N	

PROJECT:
PROPOSED COMMERCIAL
DEVELOPMENT FOR KSSFCL
at Vishveshwara Nagar, Mysuru - 570008

CLIENT:
KARNATAKA STATE SOUHAARDA
FEDERAL CO-OPERATIVE LTD.
Mangosa Road, Malleshwaram,
Bangalore - 560003

FOR TENDER

DRAWING TITLE ANTE CHAMBER



FIRST FLOOR -
ANTE CHAMBER
TABLE

REV NO

R1

DRAWING NUMBER KS IN/AC/FF/04



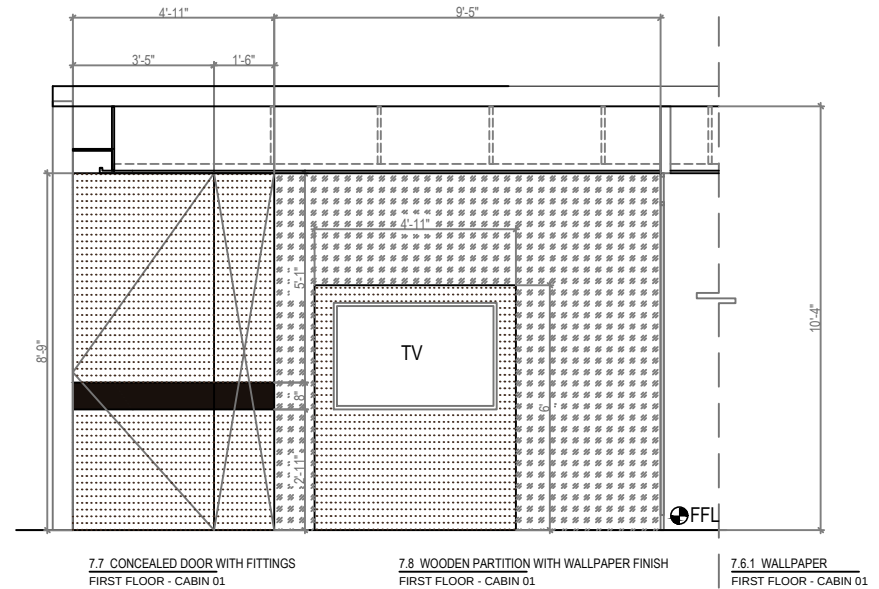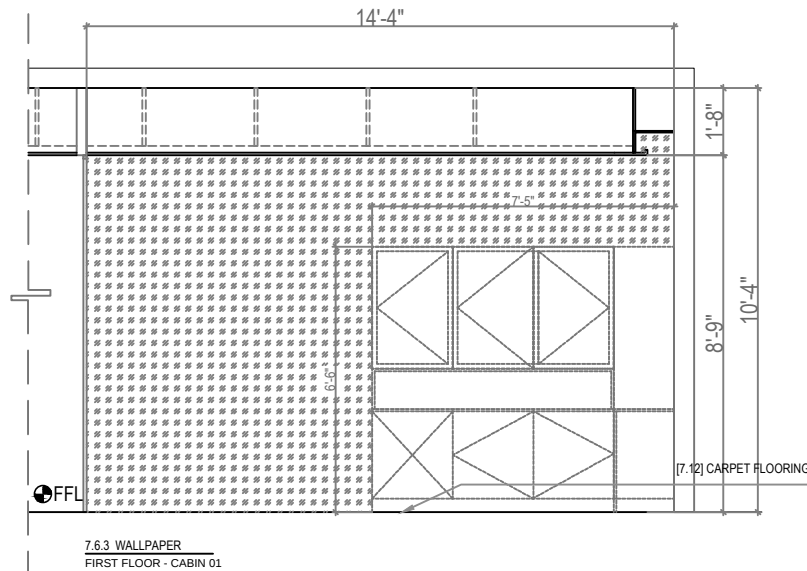


NOTE:

1. THE DESIGN & DRAWING IS THE PROPERTY & COPYRIGHT OF M/S. MYRIAD GEOMETRIES/MG10 ARCHITECTURE. REPRODUCTION AND USE OF THE DESIGN, IN WHOLE OR IN PART, IS FORBIDDEN WITHOUT THE ARCHITECT'S WRITTEN CONSENT.
2. DRAWING IS NOT TO BE SCALED.
3. ALL DIMENSIONS ARE IN FEET AND INCHES AND LEVELS IN METERS UNLESS NOTED OTHERWISE.
4. ANY DISCREPANCIES IN THE DRAWING SHALL BE BROUGHT TO THE NOTICE OF THE ARCHITECT BEFORE EXECUTION. ALL DIMENSIONS TO BE VERIFIED ON SITE AND APPROVED BY THE ARCHITECT/PROJECT MANAGER.
5. DRAWING SHOULD BE READ IN CONJUNCTION WITH OTHER RELEVANT ARCHITECTURAL, STRUCTURAL, MECHANICAL AND ELECTRICAL DRAWINGS AND ALL RELEVANT SECTIONS OF THE SPECIFICATIONS.

LEGEND / SYMBOLS

1. LEVELS IN PLANS/ELEVATIONS/SECTIONS
 - FFL FINISHED FLOOR LEVEL
 - SSL STRUCTURAL SLAB LEVEL
 - FGFL FORMATION GROUND LEVEL
2. DOORS
 - DOOR TYPES
 - DRAWING NUMBERS
3. SECTIONS
 - SECTION NUMBERS
 - DRAWING NUMBERS
4. ELEVATIONS
 - ELEVATION NUMBERS
 - DRAWING NUMBERS

KEY PLAN

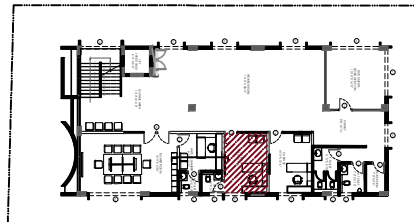

SCALE	Not To Scale
DATE	28 JULY 2026
DRAWN	MUKUND GOPI
CHECKED	MUKUND GOPI
SIGNATURE	-

SHEET SIZE	A1
N	



PROJECT:
PROPOSED COMMERCIAL
DEVELOPMENT FOR KSSFCCL
at Vishveshwar Nagar, Mysuru - 570008

CLIENT:
KARNATAKA STATE SOUHARDA
FEDERAL CO-OPERATIVE LTD.
Mangala Road, Madhavaram,
Bengaluru - 560003

DRAWING TITLE	CABIN 01		
FIRST FLOOR - CABIN 01 SECTIONAL ELEVATION 01	REV NO		R1
	DRAWING NUMBER	KS IN/C1/FF/04	

FOR TENDER



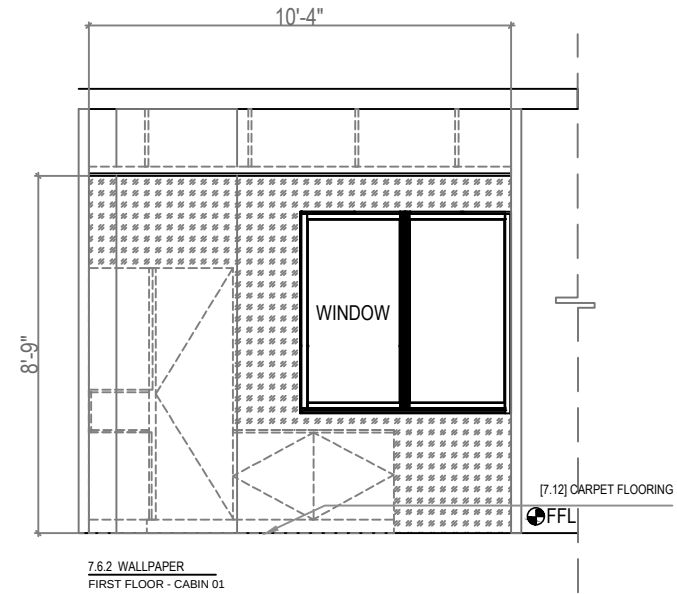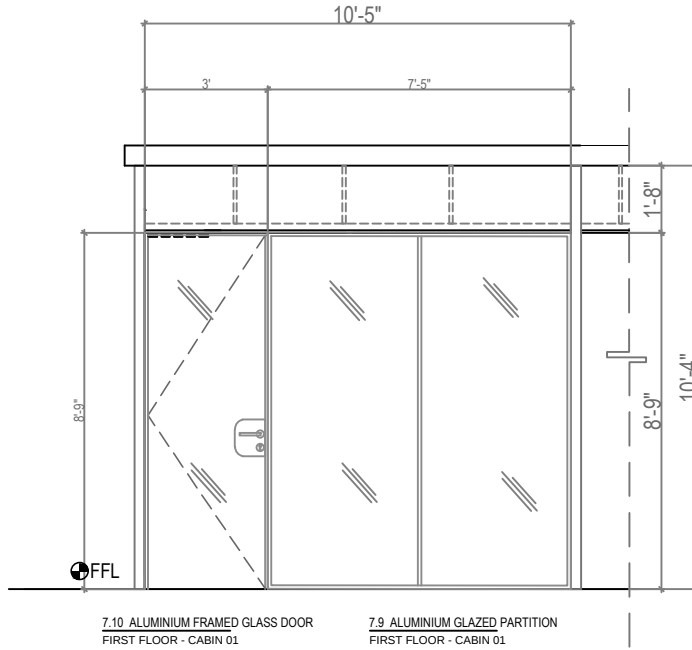


NOTE:

1. THE DESIGN & DRAWING IS THE PROPERTY & COPYRIGHT OF M/s. MYRIAD GEOMETRIES/MG10 ARCHITECTURE. REPRODUCTION AND USE OF THE DESIGN, IN WHOLE OR IN PART, IS FORBIDDEN WITHOUT THE ARCHITECT'S WRITTEN CONSENT.
2. DRAWING IS NOT TO BE SCALED.
3. ALL DIMENSIONS ARE IN FEET AND INCHES AND LEVELS IN METERS UNLESS NOTED OTHERWISE.
4. ANY DISCREPANCIES IN THE DRAWING SHALL BE BROUGHT TO THE NOTICE OF THE ARCHITECT BEFORE EXECUTION. ALL DIMENSIONS TO BE VERIFIED ON SITE AND APPROVED BY THE ARCHITECT/PROJECT MANAGER.
5. DRAWING SHOULD BE READ IN CONJUNCTION WITH OTHER RELEVANT ARCHITECTURAL, STRUCTURAL, MECHANICAL AND ELECTRICAL DRAWINGS AND ALL RELEVANT SECTIONS OF THE SPECIFICATIONS.

LEGEND / SYMBOLS

- 1.LEVELS IN PLANS/ELEVATIONS/SECTIONS
 - FFL FINISHED FLOOR LEVEL
 - SSL STRUCTURAL SLAB LEVEL
 - FGL FORMATION GROUND LEVEL
- 2.DOORS
 - DOOR TYPES
 - DRAWING NUMBERS
- 3.SECTIONS
 - SECTION NUMBERS
 - DRAWING NUMBERS
- 4.ELEVATIONS
 - ELEVATION NUMBERS
 - DRAWING NUMBERS

KEY PLAN

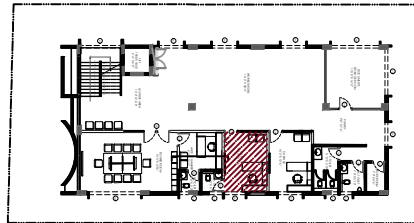

SCALE	Not To Scale
DATE	28 JULY 2026
DRAWN	MUKUND GOPI
CHECKED	MUKUND GOPI
SIGNATURE	-

SHEET SIZE	A1
N	

PROJECT:
PROPOSED COMMERCIAL
DEVELOPMENT FOR KSSFCL
at Vishveshwar Nagar, Mysuru - 570008

CLIENT:
KARNATAKA STATE SOUHARDA
FEDERAL CO-OPERATIVE LTD.
Margosa Road, Malleshwaram,
Bangalore - 560003

FOR TENDER


DRAWING TITLE CABIN 01


FIRST FLOOR -
CABIN 01
SECTIONAL ELEVATION 02


REV NO
R1

DRAWING NUMBER KS IN/C1/FF/05




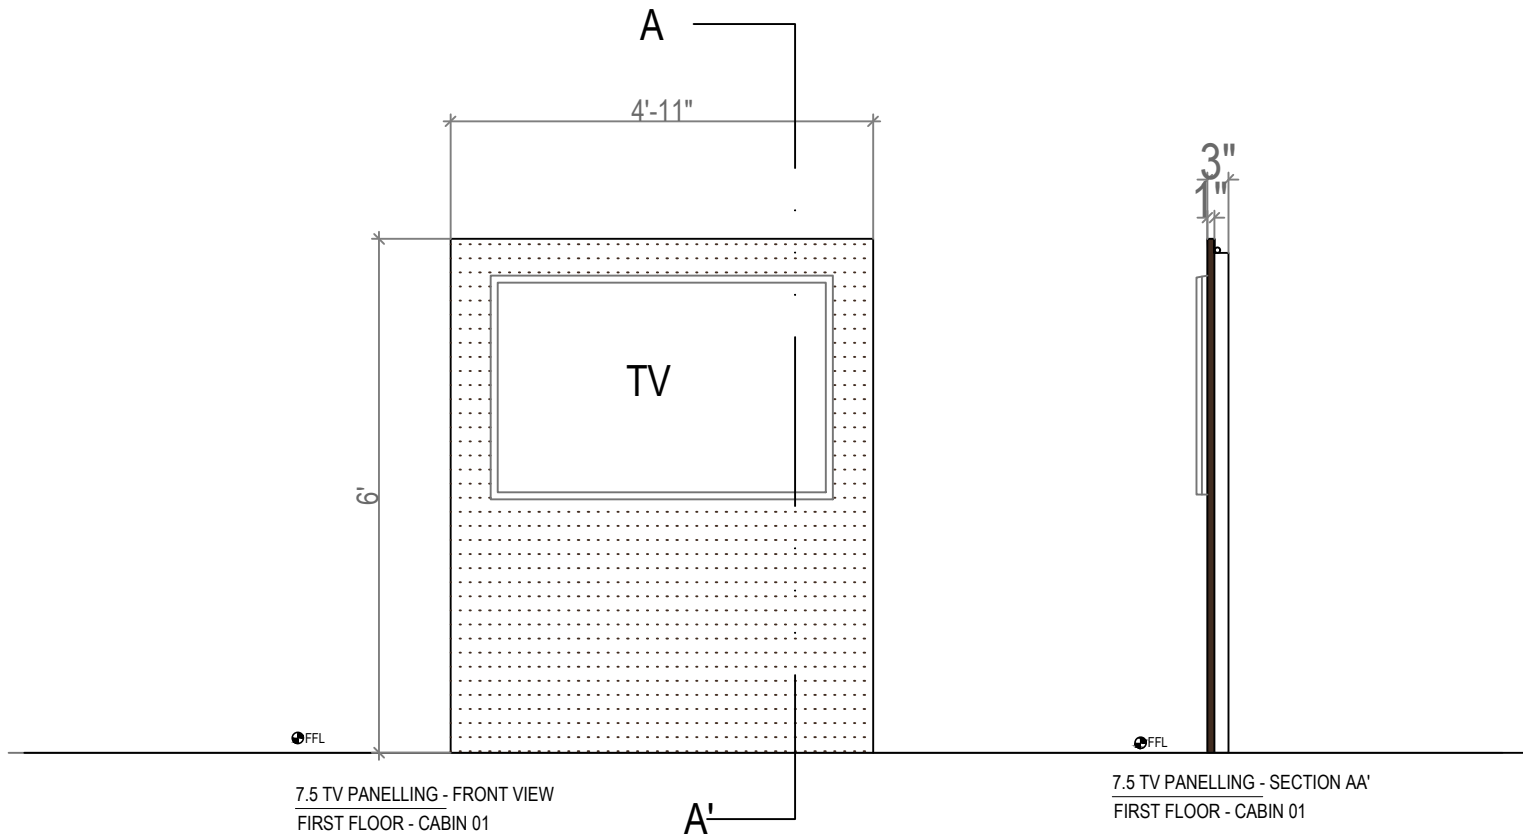

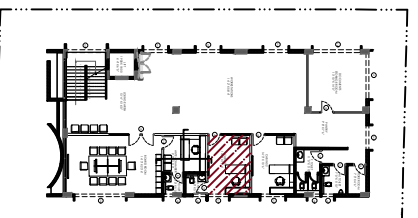NOTE: 1. THE DESIGN & DRAWING IS THE PROPERTY & COPYRIGHT OF M/S. MYRIAD GEOMETRIES/MG10 ARCHITECTURE. REPRODUCTION AND USE OF THE DESIGN, IN WHOLE OR IN PART, IS FORBIDDEN WITHOUT THE ARCHITECTS WRITTEN CONSENT. 2. DRAWING IS NOT TO BE SCALED. 3. ALL DIMENSIONS ARE IN FEET AND INCHES AND LEVELS IN METERS UNLESS NOTED OTHERWISE. 4. ANY DISCREPANCIES IN THE DRAWING SHALL BE BROUGHT TO THE NOTICE OF THE ARCHITECT BEFORE EXECUTION. ALL DIMENSIONS TO BE VERIFIED ON SITE AND APPROVED BY THE ARCHITECT/PROJECT MANAGER. 5. DRAWING SHOULD BE READ IN CONJUNCTION WITH OTHER RELEVANT ARCHITECTURAL, STRUCTURAL, MECHANICAL AND ELECTRICAL DRAWINGS AND ALL RELEVANT SECTIONS OF THE SPECIFICATIONS.	LEGEND / SYMBOLS 1.LEVELS IN PLANS/ELEVATIONS/SECTIONS F.F.L. S.S.L. FINISHED FLOOR LEVEL STRUCTURAL SLAB LEVEL F.G.L. FORMATION GROUND LEVEL 2.DOORS 100 1/4" DOOR TYPES DRAWING NUMBERS 3.SECTIONS 100 1/4" SECTION NUMBERS DRAWING NUMBERS 4.ELEVATIONS 100 1/4" ELEVATION NUMBERS DRAWING NUMBERS	KEY PLAN 	<table><tr><td>SCALE</td><td>Not To Scale</td><td rowspan="4"> SHEET SIZE A1 N </td></tr><tr><td>DATE</td><td>28 JULY 2026</td></tr><tr><td>DRAWN</td><td>MUKUND GOPI</td></tr><tr><td>CHECKED</td><td>MUKUND GOPI</td></tr><tr><td>SIGNATURE</td><td>-</td><td></td></tr></table> PROJECT: PROPOSED COMMERCIAL DEVELOPMENT FOR KSSFCL at Vishveshwara Nagar, Mysuru - 570008 CLIENT: KARNATAKA STATE SOUHAARDA FEDERAL CO-OPERATIVE LTD. Margosa Road, Malleshwaram, Bengaluru - 560003 FOR TENDER	SCALE	Not To Scale	SHEET SIZE A1 N	DATE	28 JULY 2026	DRAWN	MUKUND GOPI	CHECKED	MUKUND GOPI	SIGNATURE	-		<table><tr><td>DRAWING TITLE</td><td colspan="3">CABIN 01</td></tr><tr><td>FIRST FLOOR - CABIN 01</td><td></td><td>REV NO</td><td></td></tr><tr><td>TV PANEL</td><td></td><td></td><td>R1</td></tr><tr><td>DRAWING NUMBER</td><td>KS</td><td>IN/C1/FF/03</td><td></td></tr></table> ARCHITECTS  MYRIAD GEOMETRIES	DRAWING TITLE	CABIN 01			FIRST FLOOR - CABIN 01		REV NO		TV PANEL			R1	DRAWING NUMBER	KS	IN/C1/FF/03	
SCALE	Not To Scale	SHEET SIZE A1 N																														
DATE	28 JULY 2026																															
DRAWN	MUKUND GOPI																															
CHECKED	MUKUND GOPI																															
SIGNATURE	-																															
DRAWING TITLE	CABIN 01																															
FIRST FLOOR - CABIN 01		REV NO																														
TV PANEL			R1																													
DRAWING NUMBER	KS	IN/C1/FF/03																														

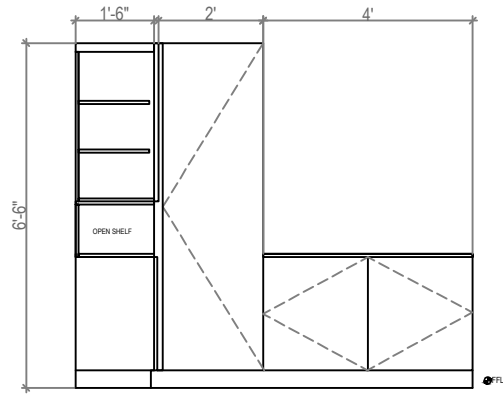


7.3 VERTICAL STORAGE UNIT - FRONT VIEW
FIRST FLOOR - CABIN 01

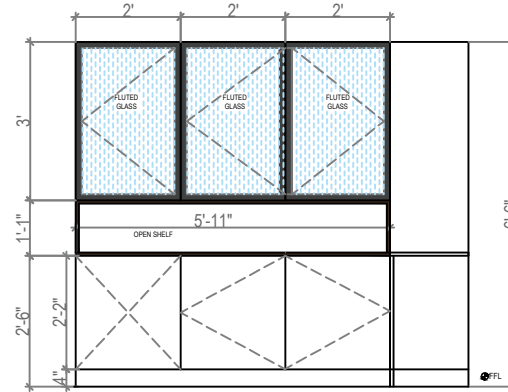


7.1.1 STORAGE UNIT - FRONT VIEW
FIRST FLOOR - CABIN 01

7.2 STORAGE UNIT WITH PROFILE SHUTTER - FRONT VIEW
FIRST FLOOR - CABIN 01

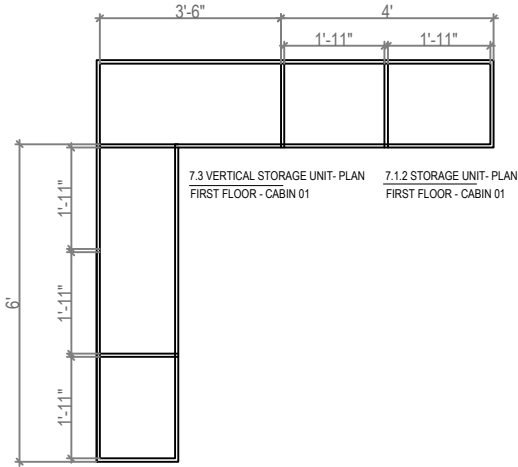

7.3 VERTICAL STORAGE UNIT - PLAN
FIRST FLOOR - CABIN 01

7.1.2 STORAGE UNIT - PLAN
FIRST FLOOR - CABIN 01

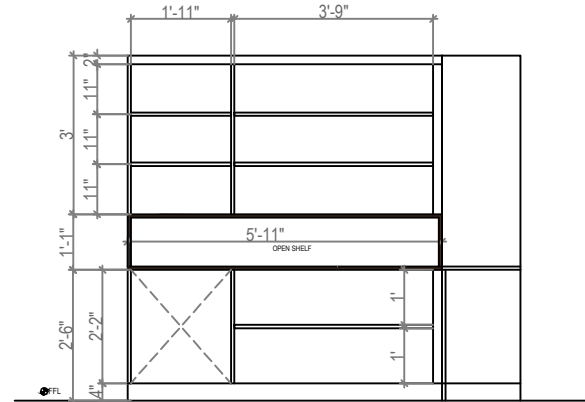


7.1.1 STORAGE UNIT - INTERNAL VIEW
FIRST FLOOR - CABIN 01

7.2 STORAGE UNIT WITH PROFILE SHUTTER - INTERNAL VIEW
FIRST FLOOR - CABIN 01

NOTE:



1. THE DESIGN & DRAWING IS THE PROPERTY & COPYRIGHT OF M/S. MYRIAD GEOMETRIES/MG10 ARCHITECTURE. REPRODUCTION AND USE OF THE DESIGN, IN WHOLE OR IN PART, IS FORBIDDEN WITHOUT THE ARCHITECT'S WRITTEN CONSENT.
2. DRAWING IS NOT TO BE SCALED.
3. ALL DIMENSIONS ARE IN FEET AND INCHES AND LEVELS IN METERS UNLESS NOTED OTHERWISE.
4. ANY DISCREPANCIES IN THE DRAWING SHALL BE BROUGHT TO THE NOTICE OF THE ARCHITECT BEFORE EXECUTION. ALL DIMENSIONS TO BE VERIFIED ON SITE AND APPROVED BY THE ARCHITECT/PROJECT MANAGER.
5. DRAWING SHOULD BE READ IN CONJUNCTION WITH OTHER RELEVANT ARCHITECTURAL, STRUCTURAL, MECHANICAL AND ELECTRICAL DRAWINGS AND ALL RELEVANT SECTIONS OF THE SPECIFICATIONS.

LEGEND / SYMBOLS	
1. LEVELS IN PLANS/ELEVATIONS/SECTIONS	
• FFL FINISHED FLOOR LEVEL	
• SSL STRUCTURAL SLAB LEVEL	
• FGL FORMATION GROUND LEVEL	
2. DOORS	
• DOOR TYPES	
DRAWING NUMBERS	
3. SECTIONS	
• SECTION NUMBERS	
DRAWING NUMBERS	
4. ELEVATIONS	
• ELEVATION NUMBERS	
DRAWING NUMBERS	

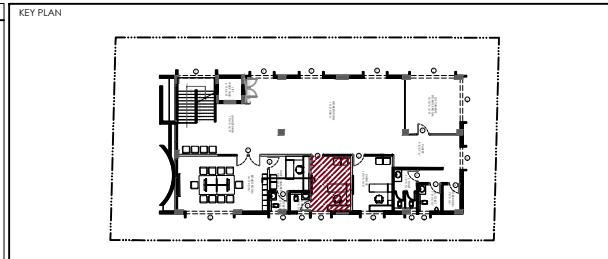

SCALE	Not To Scale	SHEET SIZE	A1
DATE	28 JULY 2026		
DRAWN	MUKUND GOPI		
CHECKED	MUKUND GOPI		
SIGNATURE	-		
PROJECT: PROPOSED COMMERCIAL DEVELOPMENT FOR KSSFCL at Vishveshwar Nagar, Mysuru - 570008		CLIENT: KARNATAKA STATE SOUHAARDA FEDERAL CO-OPERATIVE LTD. Mangalore Road, Malleshwaram, Bengaluru - 560003	
FOR TENDER			

DRAWING TITLE	CABIN 01	REV NO	
FIRST FLOOR - CABIN 01			
STORAGE UNITS			R1
DRAWING NUMBER	KS IN/C1/FF/01		
ARCHITECTS MYRIAD GEOMETRIES			

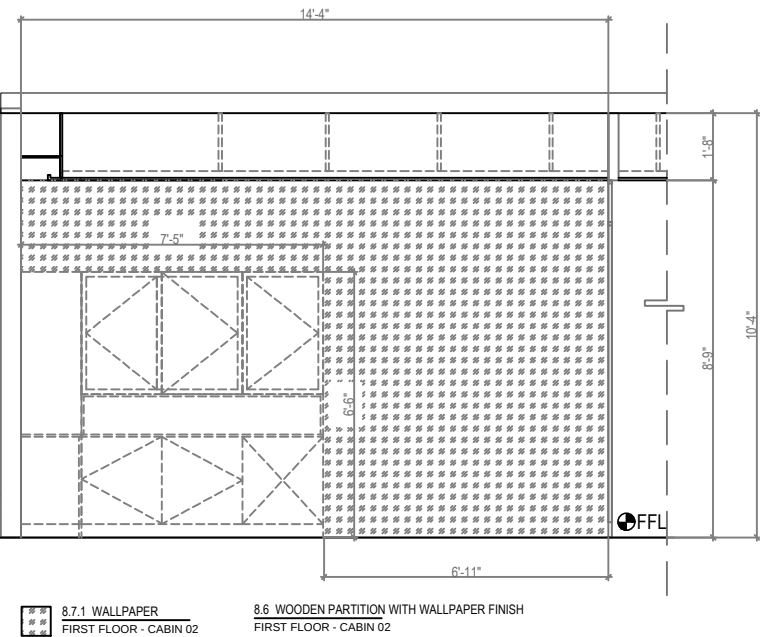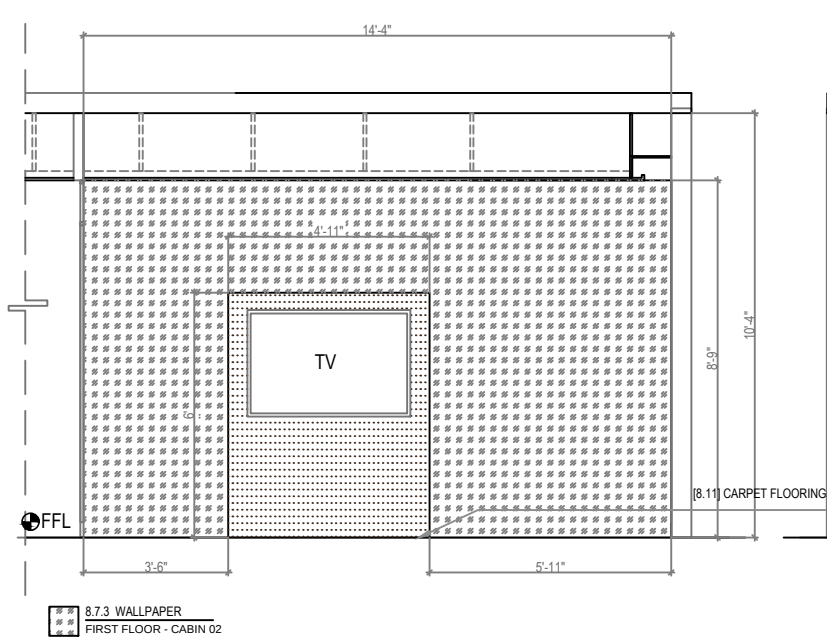


NOTE:

1. THE DESIGN & DRAWING IS THE PROPERTY & COPYRIGHT OF M/s. MYRIAD GEOMETRIES/MG10 ARCHITECTURE. REPRODUCTION AND USE OF THE DESIGN, IN WHOLE OR IN PART, IS FORBIDDEN WITHOUT THE ARCHITECT'S WRITTEN CONSENT.
2. DRAWING IS NOT TO BE SCALED.
3. ALL DIMENSIONS ARE IN FEET AND INCHES AND LEVELS IN METERS UNLESS NOTED OTHERWISE.
4. ANY DISCREPANCIES IN THE DRAWING SHALL BE BROUGHT TO THE NOTICE OF THE ARCHITECT BEFORE EXECUTION. ALL DIMENSIONS TO BE VERIFIED ON SITE AND APPROVED BY THE ARCHITECT/PROJECT MANAGER.
5. DRAWING SHOULD BE READ IN CONJUNCTION WITH OTHER RELEVANT ARCHITECTURAL, STRUCTURAL, MECHANICAL AND ELECTRICAL DRAWINGS AND ALL RELEVANT SECTIONS OF THE SPECIFICATIONS.

LEGEND / SYMBOLS

1. LEVELS IN PLANS/ELEVATIONS/SECTIONS
 - + FFL FINISHED FLOOR LEVEL
 - + SSL STRUCTURAL SLAB LEVEL
 - + FGL FORMATION GROUND LEVEL
2. DOORS
 - DOOR TYPES
 - DRAWING NUMBERS
3. SECTIONS
 - SECTION NUMBERS
 - DRAWING NUMBERS
4. ELEVATIONS
 - ELEVATION NUMBERS
 - DRAWING NUMBERS

KEY PLAN

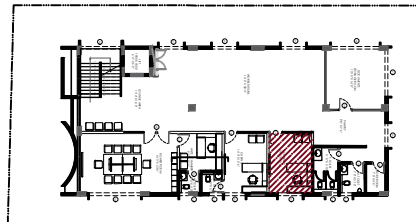

SCALE	Not To Scale
DATE	28 JULY 2026
DRAWN	MUKUND GOPI
CHECKED	MUKUND GOPI
SIGNATURE	-


PROJECT:
PROPOSED COMMERCIAL
DEVELOPMENT FOR KSSFCCL
at Vishveshwar Nagar, Mysuru - 570008

SHEET SIZE	A1
CLIENT:	KARNATAKA STATE SOUHAARDA FEDERAL CO-OPERATIVE LTD. Margosa Road, Madhavaram, Bangalore - 560003

DRAWING TITLE	CABIN 02
FIRST FLOOR - CABIN 02	REV NO
SECTIONAL ELEVATION 01	R1
DRAWING NUMBER	KS IN/C2/FF/04

FOR TENDER



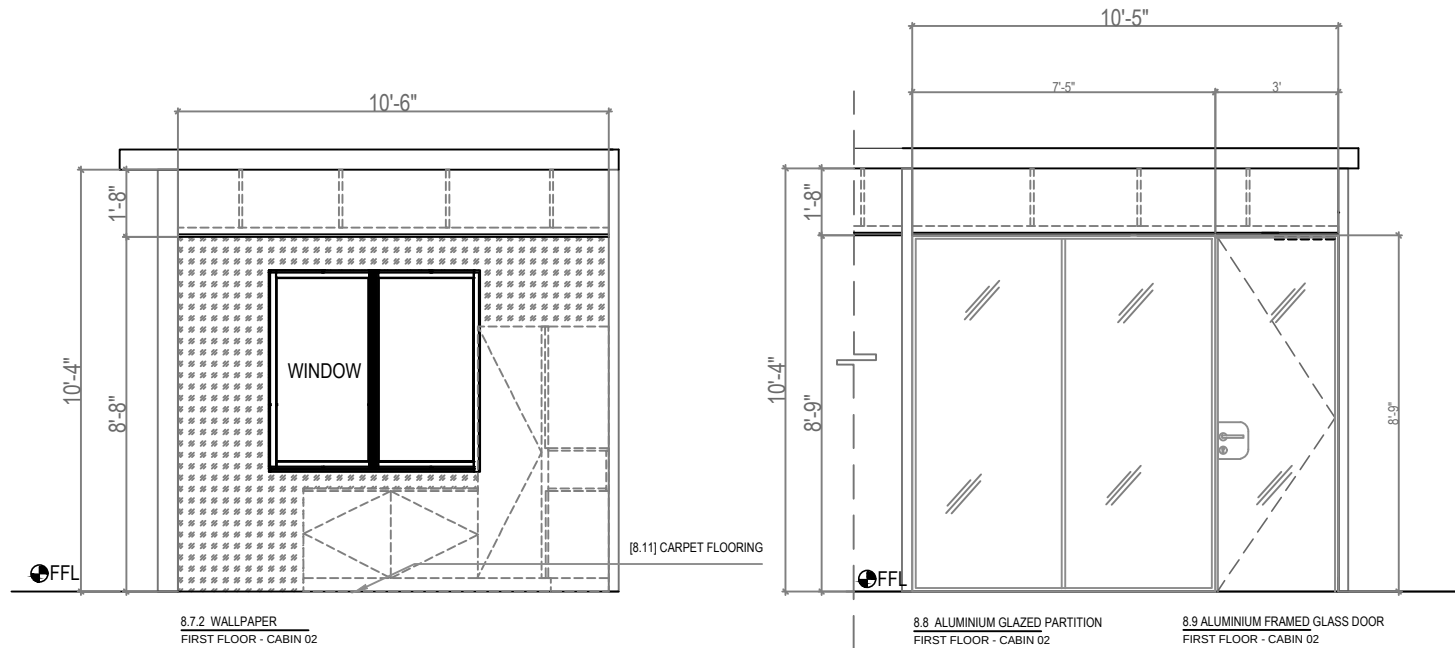


NOTE:

1. THE DESIGN & DRAWING IS THE PROPERTY & COPYRIGHT OF M/s. MYRIAD GEOMETRIES/MG10 ARCHITECTURE. REPRODUCTION AND USE OF THE DESIGN, IN WHOLE OR IN PART, IS FORBIDDEN WITHOUT THE ARCHITECT'S WRITTEN CONSENT.
2. DRAWING IS NOT TO BE SCALED.
3. ALL DIMENSIONS ARE IN FEET AND INCHES AND LEVELS IN METERS UNLESS NOTED OTHERWISE.
4. ANY DISCREPANCIES IN THE DRAWING SHALL BE BROUGHT TO THE NOTICE OF THE ARCHITECT BEFORE EXECUTION. ALL DIMENSIONS TO BE VERIFIED ON SITE AND APPROVED BY THE ARCHITECT/PROJECT MANAGER.
5. DRAWING SHOULD BE READ IN CONJUNCTION WITH OTHER RELEVANT ARCHITECTURAL, STRUCTURAL, MECHANICAL AND ELECTRICAL DRAWINGS AND ALL RELEVANT SECTIONS OF THE SPECIFICATIONS.

LEGEND / SYMBOLS

1. LEVELS IN PLANS/ELEVATIONS/SECTIONS
 - + FFL FINISHED FLOOR LEVEL
 - + SSL STRUCTURAL SLAB LEVEL
 - + FGL FORMATION GROUND LEVEL
2. DOORS
 - DOOR TYPES
 - DRAWING NUMBERS
3. SECTIONS
 - SECTION NUMBERS
 - DRAWING NUMBERS
4. ELEVATIONS
 - ELEVATION NUMBERS
 - DRAWING NUMBERS

KEY PLAN

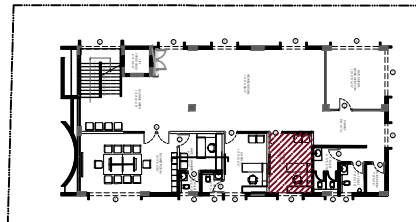


SCALE	Not To Scale
DATE	28 JULY 2026
DRAWN	MUKUND GOPI
CHECKED	MUKUND GOPI
SIGNATURE	-

SHEET SIZE	A1
PROJECT:	PROPOSED COMMERCIAL DEVELOPMENT FOR KSSFCL at Vishveshwar Nagar, Mysuru - 570008
CLIENT:	KARNATAKA STATE SOUHARDA FEDERAL CO-OPERATIVE LTD. Margosa Road, Malleshwaram, Bengaluru - 560003

DRAWING TITLE	CABIN 02
FIRST FLOOR - CABIN 02	REV NO
SECTIONAL ELEVATION 02	R1
DRAWING NUMBER	KS IN/C2/FF/05

FOR TENDER




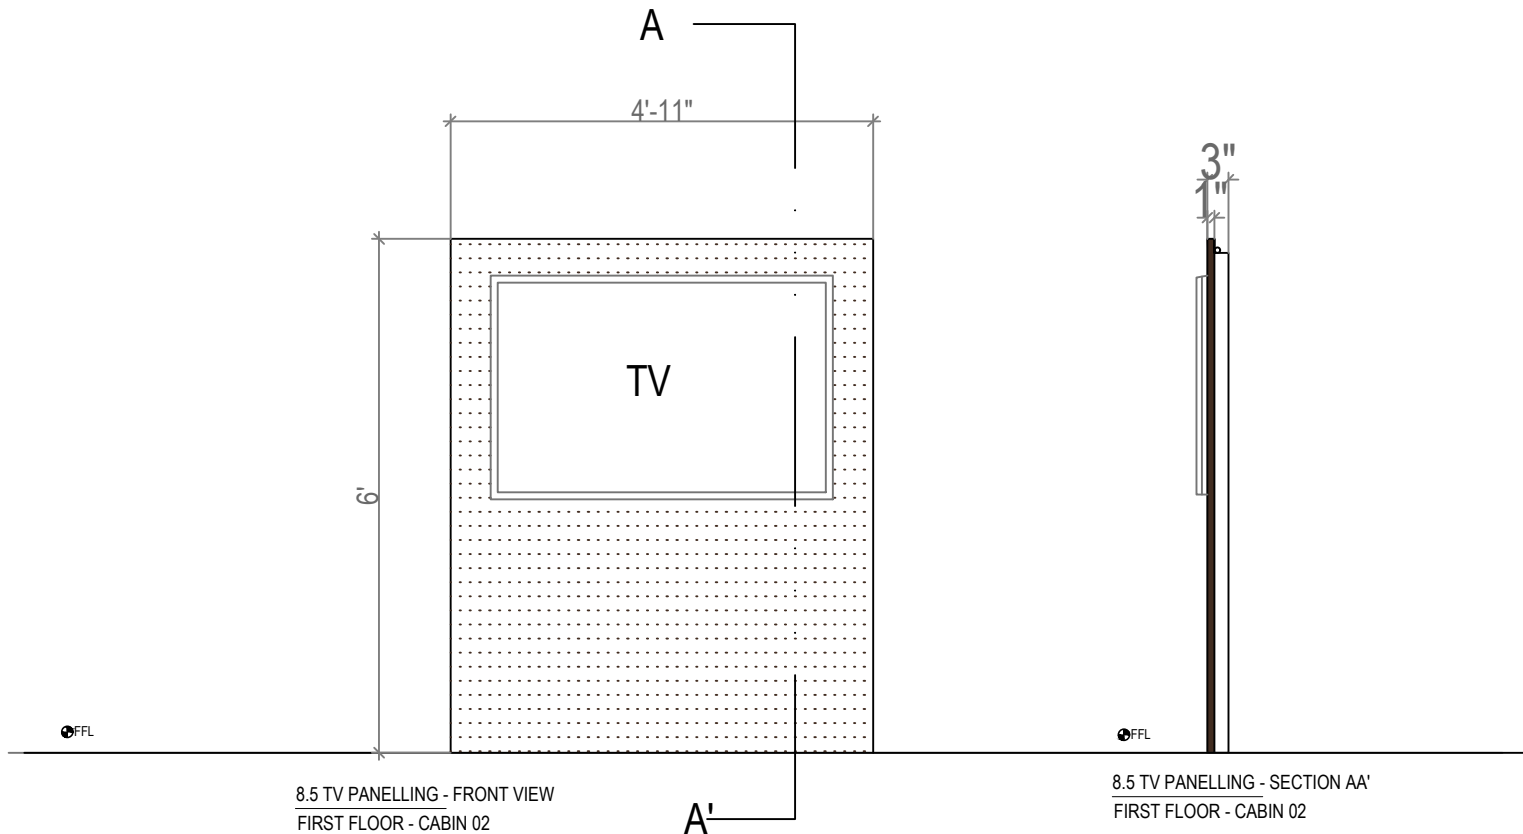

NOTE:

1. THE DESIGN & DRAWING IS THE PROPERTY & COPYRIGHT OF M/S. MYRIAD GEOMETRIES/MG10 ARCHITECTURE. REPRODUCTION AND USE OF THE DESIGN, IN WHOLE OR IN PART, IS FORBIDDEN WITHOUT THE ARCHITECT'S WRITTEN CONSENT.
2. DRAWING IS NOT TO BE SCALED.
3. ALL DIMENSIONS ARE IN FEET AND INCHES AND LEVELS IN METERS UNLESS NOTED OTHERWISE.
4. ANY DISCREPANCIES IN THE DRAWING SHALL BE BROUGHT TO THE NOTICE OF THE ARCHITECT BEFORE EXECUTION. ALL DIMENSIONS TO BE VERIFIED ON SITE AND APPROVED BY THE ARCHITECT/PROJECT MANAGER.
5. DRAWING SHOULD BE READ IN CONJUNCTION WITH OTHER RELEVANT ARCHITECTURAL, STRUCTURAL, MECHANICAL AND ELECTRICAL DRAWINGS AND ALL RELEVANT SECTIONS OF THE SPECIFICATIONS.

LEGEND / SYMBOLS	
1. LEVELS IN PLANS/ELEVATIONS/SECTIONS	
	FINISHED FLOOR LEVEL
	STRUCTURAL SLAB LEVEL
	FORMATION GROUND LEVEL
2. DOORS	
	DOOR TYPES
	DRAWING NUMBERS
3. SECTIONS	
	SECTION NUMBERS
	DRAWING NUMBERS
4. ELEVATIONS	
	ELEVATION NUMBERS
	DRAWING NUMBERS







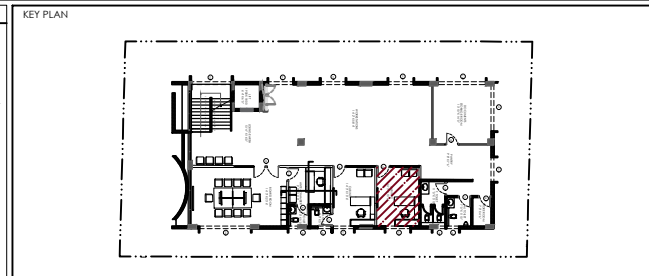


SCALE	Not To Scale	SHEET SIZE	A1
DATE	28 JULY 2026		
DRAWN	MUKUND GOPI		
CHECKED	MUKUND GOPI		
SIGNATURE	-		
PROJECT:		CLIENT:	
PROPOSED COMMERCIAL DEVELOPMENT FOR KSSFCL at Vishveshwara Nagar, Mysuru - 570008		KARNATAKA STATE SOUHAARDA FEDERAL CO-OPERATIVE LTD. Margosa Road, Malleshwaram, Bengaluru - 560003	


FOR TENDER

DRAWING TITLE		CABIN 02	
FIRST FLOOR - CABIN 02 TV PANEL		REV NO	
		R1	
DRAWING NUMBER		KS	IN/C2/FF/03


ARCHITECTS			
			

       


NOTE: 1. THE DESIGN & DRAWING IS THE PROPERTY & COPYRIGHT OF M/S. MYRIAD GEOMETRIES/MG10 ARCHITECTURE. REPRODUCTION AND USE OF THE DESIGN, IN WHOLE OR IN PART, IS FORBIDDEN WITHOUT THE ARCHITECT'S WRITTEN CONSENT. 2. DRAWING IS NOT TO BE SCALED. 3. ALL DIMENSIONS ARE IN FEET AND INCHES AND LEVELS IN METERS UNLESS NOTED OTHERWISE. 4. ANY DISCREPANCIES IN THE DRAWING SHALL BE BROUGHT TO THE NOTICE OF THE ARCHITECT BEFORE EXECUTION. ALL DIMENSIONS TO BE VERIFIED ON SITE AND APPROVED BY THE ARCHITECT/PROJECT MANAGER. 5. DRAWING SHOULD BE READ IN CONJUNCTION WITH OTHER RELEVANT ARCHITECTURAL, STRUCTURAL, MECHANICAL AND ELECTRICAL DRAWINGS AND ALL RELEVANT SECTIONS OF THE SPECIFICATIONS.	LEGEND / SYMBOLS 1.LEVELS IN PLANS,ELEVATIONS/SECTIONS • FFL • SSL FINISHED FLOOR LEVEL STRUCTURAL SLAB LEVEL • FGL FORMATION GROUND LEVEL 2.DOORS DOOR DRAWING NUMBERS DOOR TYPES DRAWING NUMBERS 3.SECTIONS SECTION DRAWING NUMBERS SECTION NUMBERS DRAWING NUMBERS 4.ELEVATIONS ELEVATION DRAWING NUMBERS ELEVATION NUMBERS DRAWING NUMBERS	KEY PLAN	<table><tr><td>SCALE</td><td>Not To Scale</td><td rowspan="4"> SHEET SIZE A1 </td></tr><tr><td>DATE</td><td>28 JULY 2026</td></tr><tr><td>DRAWN</td><td>MUKUND GOPI</td></tr><tr><td>CHECKED</td><td>MUKUND GOPI</td></tr><tr><td>SIGNATURE</td><td>-</td><td colspan="2"> PROJECT: PROPOSED COMMERCIAL DEVELOPMENT FOR KSFCL at Vishveshwar Nagar, Mysuru - 570008 </td></tr><tr><td colspan="2"> CLIENT: KARNATAKA STATE SOUHAARDA FEDERAL CO-OPERATIVE LTD. Margosa Road, Malleshwaram, Bangalore - 560003 </td></tr></table>	SCALE	Not To Scale	SHEET SIZE A1	DATE	28 JULY 2026	DRAWN	MUKUND GOPI	CHECKED	MUKUND GOPI	SIGNATURE	-	PROJECT: PROPOSED COMMERCIAL DEVELOPMENT FOR KSFCL at Vishveshwar Nagar, Mysuru - 570008		CLIENT: KARNATAKA STATE SOUHAARDA FEDERAL CO-OPERATIVE LTD. Margosa Road, Malleshwaram, Bangalore - 560003		<table><tr><td colspan="2">DRAWING TITLE</td><td>CABIN 02</td></tr><tr><td colspan="2">FIRST FLOOR - CABIN 02 STORAGE UNITS</td><td>REV NO R1</td></tr><tr><td>DRAWING NUMBER</td><td>KS</td><td>IN/C2/FF/01</td></tr></table>	DRAWING TITLE		CABIN 02	FIRST FLOOR - CABIN 02 STORAGE UNITS		REV NO R1	DRAWING NUMBER	KS	IN/C2/FF/01
SCALE	Not To Scale	SHEET SIZE A1																										
DATE	28 JULY 2026																											
DRAWN	MUKUND GOPI																											
CHECKED	MUKUND GOPI																											
SIGNATURE	-	PROJECT: PROPOSED COMMERCIAL DEVELOPMENT FOR KSFCL at Vishveshwar Nagar, Mysuru - 570008																										
CLIENT: KARNATAKA STATE SOUHAARDA FEDERAL CO-OPERATIVE LTD. Margosa Road, Malleshwaram, Bangalore - 560003																												
DRAWING TITLE		CABIN 02																										
FIRST FLOOR - CABIN 02 STORAGE UNITS		REV NO R1																										
DRAWING NUMBER	KS	IN/C2/FF/01																										

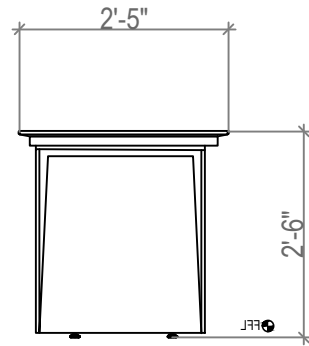


8.4 TABLE - SIDE VIEW
FIRST FLOOR - CABIN 02

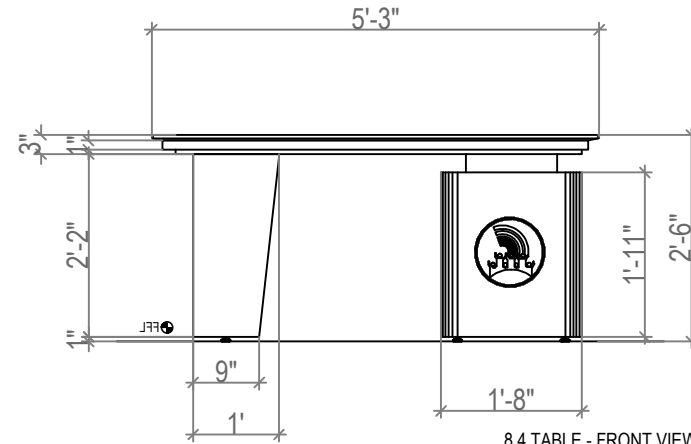

8.4 TABLE - FRONT VIEW
FIRST FLOOR - CABIN 02

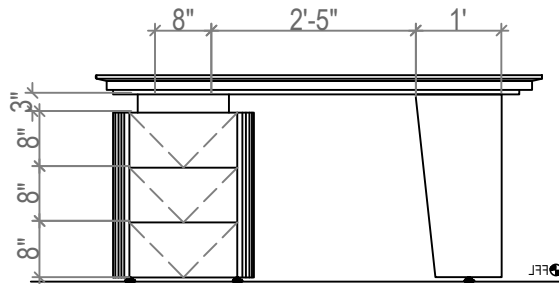

8.4 TABLE - REAR VIEW
FIRST FLOOR - CABIN 02

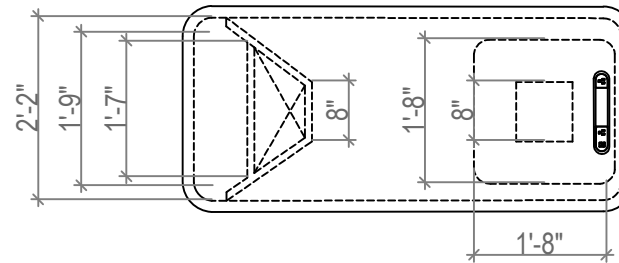

8.4 TABLE - PLAN
FIRST FLOOR - CABIN 02


NOTE:

1. THE DESIGN & DRAWING IS THE PROPERTY & COPYRIGHT OF M/S. MYRIAD GEOMETRIES/MG10 ARCHITECTURE. REPRODUCTION AND USE OF THE DESIGN, IN WHOLE OR IN PART, IS FORBIDDEN WITHOUT THE ARCHITECT'S WRITTEN CONSENT.
2. DRAWING IS NOT TO BE SCALED.
3. ALL DIMENSIONS ARE IN FEET AND INCHES AND LEVELS IN METERS UNLESS NOTED OTHERWISE.
4. ANY DISCREPANCIES IN THE DRAWING SHALL BE BROUGHT TO THE NOTICE OF THE ARCHITECT BEFORE EXECUTION. ALL DIMENSIONS TO BE VERIFIED ON SITE AND APPROVED BY THE ARCHITECT/PROJECT MANAGER.
5. DRAWING SHOULD BE READ IN CONJUNCTION WITH OTHER RELEVANT ARCHITECTURAL, STRUCTURAL, MECHANICAL AND ELECTRICAL DRAWINGS AND ALL RELEVANT SECTIONS OF THE SPECIFICATIONS.

LEGEND / SYMBOLS

1. LEVELS IN PLANS/ELEVATIONS/SECTIONS
 - FFL FINISHED FLOOR LEVEL
 - SSS STRUCTURAL SLAB LEVEL
 - FGL FORMATION GROUND LEVEL
2. DOORS
 - DOOR TYPES
 - DRAWING NUMBERS
3. SECTIONS
 - SECTION NUMBERS
 - DRAWING NUMBERS
4. ELEVATIONS
 - ELEVATION NUMBERS
 - DRAWING NUMBERS

KEY PLAN

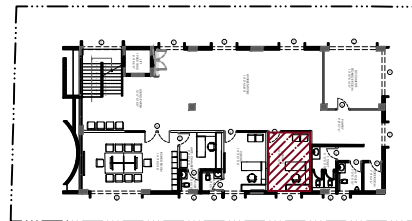

SCALE	Not To Scale
DATE	28 JULY 2026
DRAWN	MUKUND GOPI
CHECKED	MUKUND GOPI
SIGNATURE	-

SHEET SIZE	A1
N	

DRAWING TITLE	CABIN 02
FIRST FLOOR - CABIN 02 TABLE	REV NO R1


PROJECT:
PROPOSED COMMERCIAL DEVELOPMENT FOR KSSFCL at Vishveshwara Nagar, Mysuru - 570008

CLIENT:
KARNATAKA STATE SOUHAARDA FEDERAL CO-OPERATIVE LTD. Margosa Road, Malleshwaram, Bangalore - 560003

DRAWING NUMBER	KS IN/C2/FF/02
----------------	----------------


FOR TENDER



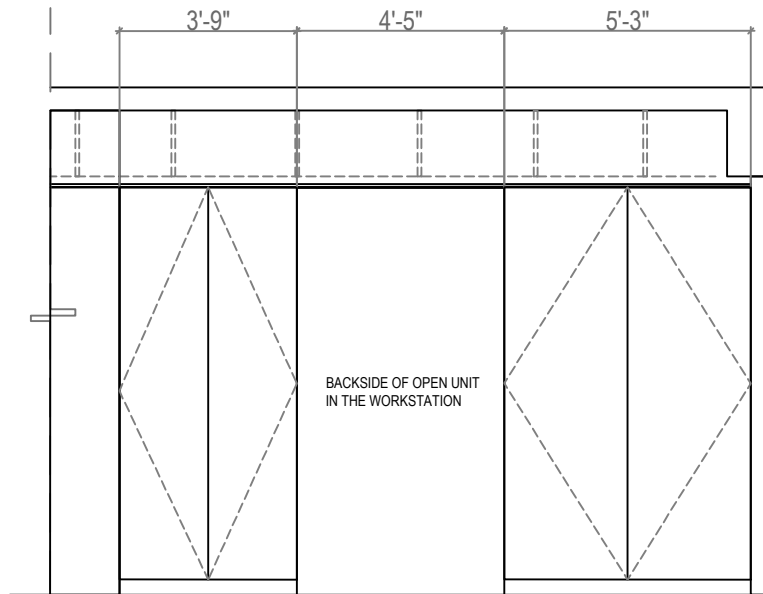

10.1.2 STORAGE UNIT
FIRST FLOOR - DOCUMENTS
STORAGE

10.1.1 STORAGE UNIT
FIRST FLOOR - DOCUMENTS
STORAGE

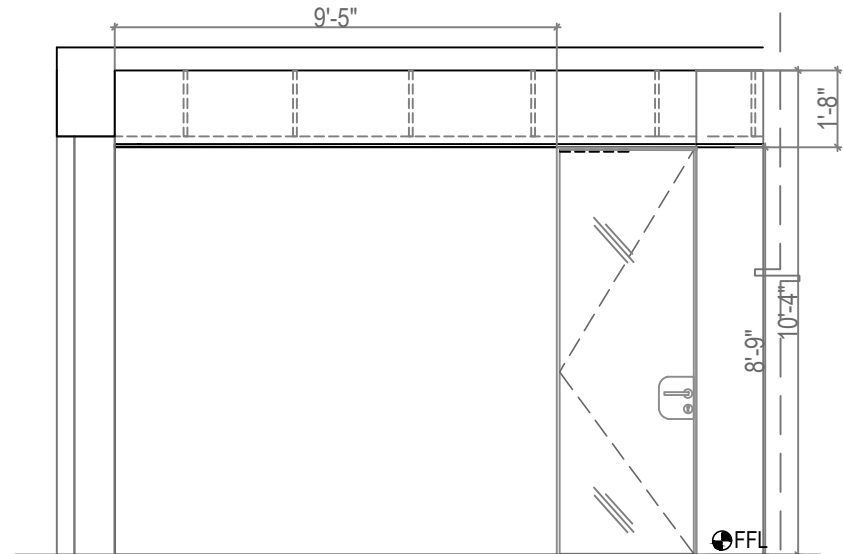

10.2 WOODEN PARTITION WITH PAINT FINISH
FIRST FLOOR - DOCUMENTS
STORAGE

10.3 ALUMINIUM FRAMED GLASS DOOR
FIRST FLOOR - DOCUMENTS
STORAGE


NOTE:

1. THE DESIGN & DRAWING IS THE PROPERTY & COPYRIGHT OF M/s. MYRIAD GEOMETRIES/MG10 ARCHITECTURE. REPRODUCTION AND USE OF THE DESIGN, IN WHOLE OR IN PART, IS FORBIDDEN WITHOUT THE ARCHITECT'S WRITTEN CONSENT.
2. DRAWING IS NOT TO BE SCALED.
3. ALL DIMENSIONS ARE IN FEET AND INCHES AND LEVELS IN METERS UNLESS NOTED OTHERWISE.
4. ANY DISCREPANCIES IN THE DRAWING SHALL BE BROUGHT TO THE NOTICE OF THE ARCHITECT BEFORE EXECUTION. ALL DIMENSIONS TO BE VERIFIED ON SITE AND APPROVED BY THE ARCHITECT/PROJECT MANAGER.
5. DRAWING SHOULD BE READ IN CONJUNCTION WITH OTHER RELEVANT ARCHITECTURAL, STRUCTURAL, MECHANICAL AND ELECTRICAL DRAWINGS AND ALL RELEVANT SECTIONS OF THE SPECIFICATIONS.


LEGEND / SYMBOLS

1. LEVELS IN PLANS/ELEVATIONS/SECTIONS
 - FFL FINISHED FLOOR LEVEL
 - SSL STRUCTURAL SLAB LEVEL
 - FGL FORMATION GROUND LEVEL
2. DOORS
 - DOOR TYPES
 - DRAWING NUMBERS
3. SECTIONS
 - SECTION NUMBERS
 - DRAWING NUMBERS
4. ELEVATIONS
 - ELEVATION NUMBERS
 - DRAWING NUMBERS

KEY PLAN

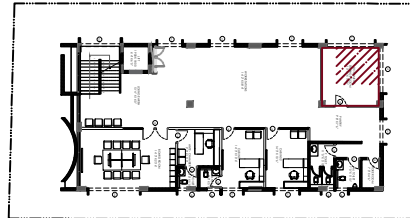

SCALE	Not To Scale
DATE	28 JULY 2026
DRAWN	MUKUND GOPI
CHECKED	MUKUND GOPI
SIGNATURE	-

 

PROJECT:
PROPOSED COMMERCIAL
DEVELOPMENT FOR KSSFCL
at Vishveshwar Nagar, Mysuru - 570008

CLIENT:
KARNATAKA STATE SOUHAARDA
FEDERAL CO-OPERATIVE LTD.
Margosa Road, Malleshwaram,
Bangalore - 560003

FOR TENDER


DRAWING TITLE DOCUMENT STORAGE

FIRST FLOOR -
DOCUMENT STORAGE
SECTIONAL ELEVATIONS - 1

REV NO
R1

DRAWING
NUMBER KS IN/DS/FF/01



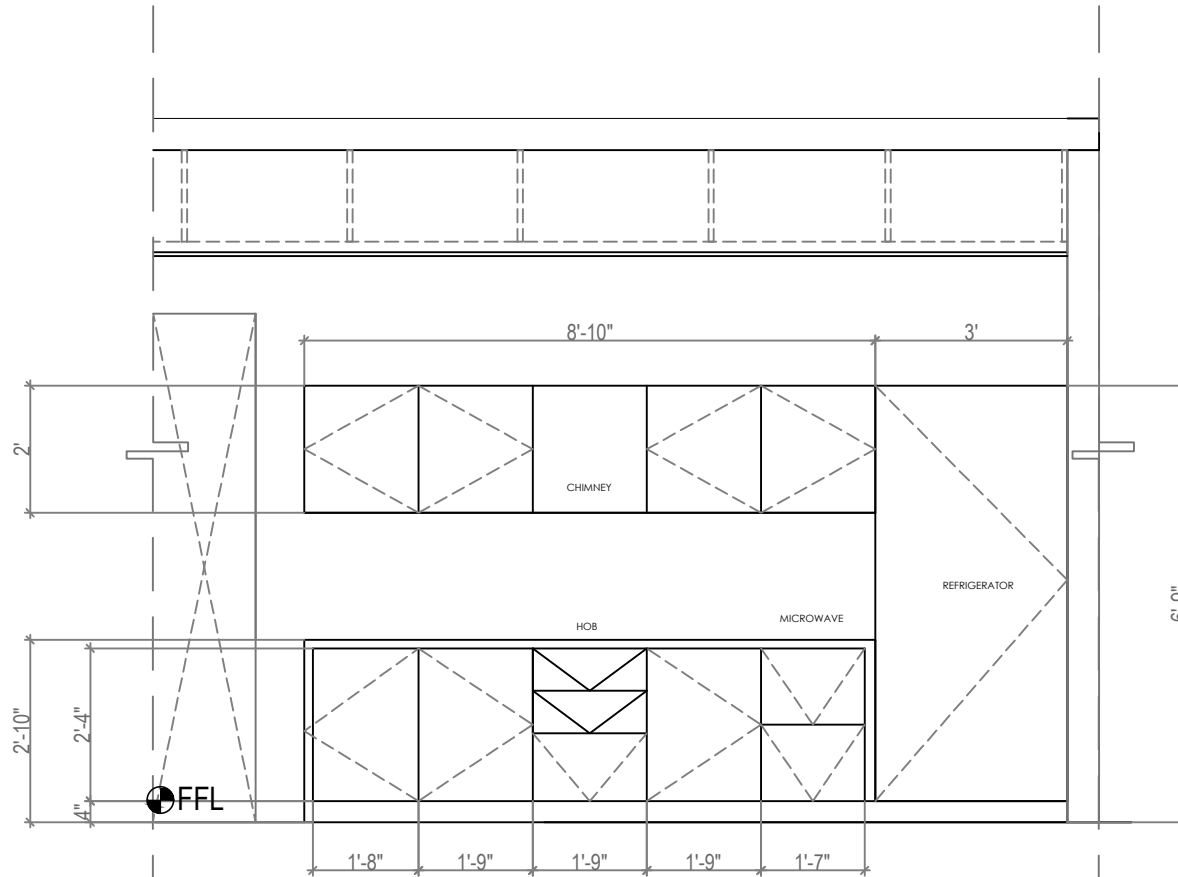

9.1 BASE STORAGE UNIT
FIRST FLOOR - PANTRY

9.2 TOP STORAGE UNIT
FIRST FLOOR - PANTRY

9.3 VERTICAL STORAGE UNIT
FIRST FLOOR - PANTRY


NOTE:

1. THE DESIGN & DRAWING IS THE PROPERTY & COPYRIGHT OF M/S. MYRIAD GEOMETRIES/MG10 ARCHITECTURE. REPRODUCTION AND USE OF THE DESIGN, IN WHOLE OR IN PART, IS FORBIDDEN WITHOUT THE ARCHITECT'S WRITTEN CONSENT.
2. DRAWING IS NOT TO BE SCALED.
3. ALL DIMENSIONS ARE IN FEET AND INCHES AND LEVELS IN METERS UNLESS NOTED OTHERWISE.
4. ANY DISCREPANCIES IN THE DRAWING SHALL BE BROUGHT TO THE NOTICE OF THE ARCHITECT BEFORE EXECUTION. ALL DIMENSIONS TO BE VERIFIED ON SITE AND APPROVED BY THE ARCHITECT/PROJECT MANAGER.
5. DRAWING SHOULD BE READ IN CONJUNCTION WITH OTHER RELEVANT ARCHITECTURAL, STRUCTURAL, MECHANICAL AND ELECTRICAL DRAWINGS AND ALL RELEVANT SECTIONS OF THE SPECIFICATIONS.

LEGEND / SYMBOLS

1. LEVELS IN PLANS/ELEVATIONS/SECTIONS
 - FFL FINISHED FLOOR LEVEL
 - SSS STRUCTURAL SLAB LEVEL
 - FGL FORMATION GROUND LEVEL
2. DOORS
 - DOOR TYPES
 - DRAWING NUMBERS
3. SECTIONS
 - SECTION NUMBERS
 - DRAWING NUMBERS
4. ELEVATIONS
 - ELEVATION NUMBERS
 - DRAWING NUMBERS

KEY PLAN

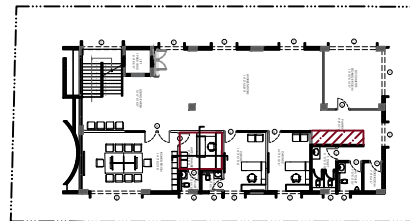

SCALE	Not To Scale
DATE	28 JULY 2026
DRAWN	MUKUND GOPI
CHECKED	MUKUND GOPI
SIGNATURE	-

SHEET SIZE	A1


PROJECT:
PROPOSED COMMERCIAL
DEVELOPMENT FOR KSSFCL
at Vishveshwara Nagar, Mysuru - 570008

CLIENT:
KARNATAKA STATE SOUHAARDA
FEDERAL CO-OPERATIVE LTD.
Margosa Road, Malleshwaram,
Bangalore - 560009

FOR TENDER

DRAWING TITLE	PANTRY	
FIRST FLOOR - PANTRY STORAGE UNIT	REV NO	R1
	DRAWING NUMBER	KS IN/PT/FF/01



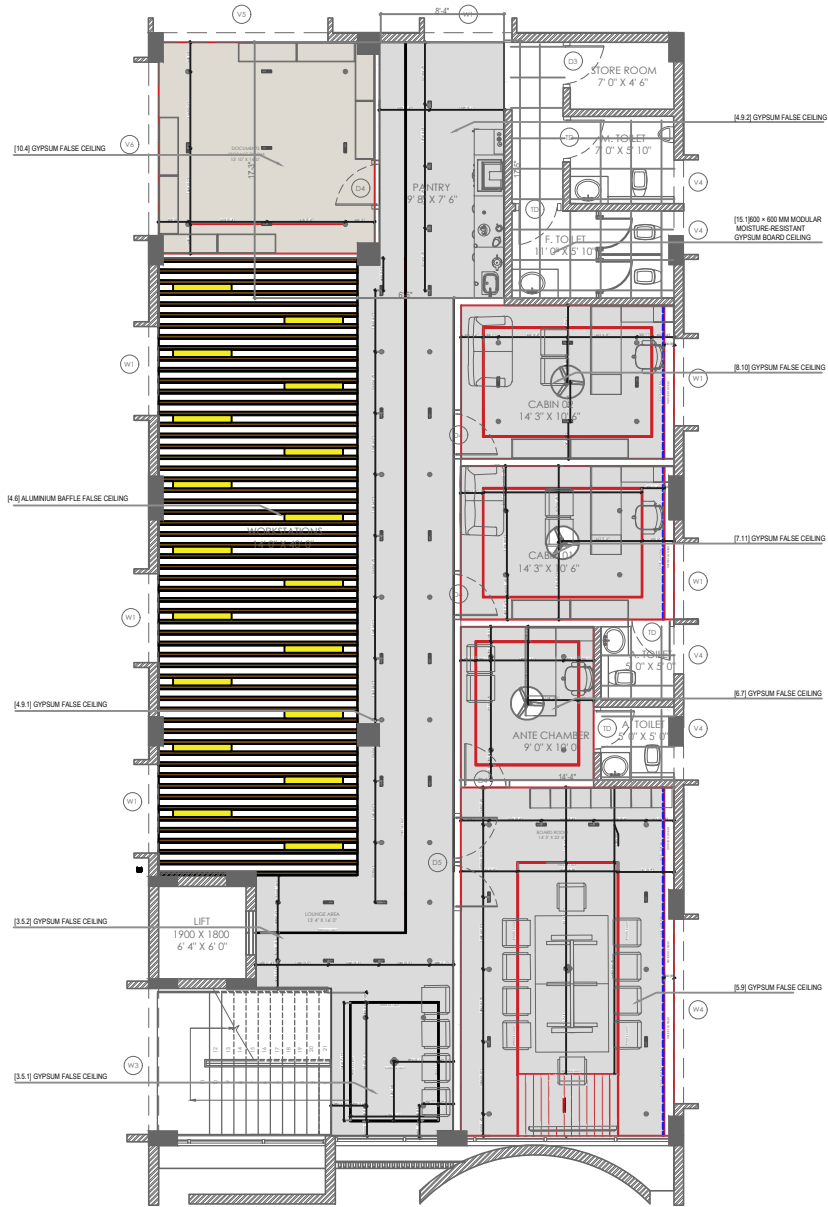


NOTE:

1. THE DESIGN & DRAWING IS THE PROPERTY & COPYRIGHT OF M/S. MYRIAD GEOMETRIES/10 ARCHITECTURE. REPRODUCTION AND USE OF THE DESIGN, IN WHOLE OR IN PART, IS FORBIDDEN WITHOUT THE ARCHITECT'S WRITTEN CONSENT.
2. DRAWING IS NOT TO BE SCALED.
3. ALL DIMENSIONS ARE IN FEET AND INCHES AND LEVELS IN METRES UNLESS NOTED OTHERWISE.
4. ANY DISCREPANCIES IN THE DRAWING SHALL BE BROUGHT TO THE NOTICE OF THE ARCHITECT BEFORE EXECUTION. ALL DIMENSIONS TO BE VERIFIED ON SITE AND APPROVED BY THE ARCHITECT/PROJECT MANAGER.
5. DRAWING SHOULD BE READ IN CONJUNCTION WITH OTHER RELEVANT ARCHITECTURAL, STRUCTURAL, MECHANICAL AND ELECTRICAL DRAWINGS AND ALL RELEVANT SECTIONS OF THE SPECIFICATIONS.

LEGEND / SYMBOLS

1. LEVELS IN PLANS/ELEVATIONS/SECTIONS
 - FINISHED FLOOR LEVEL
 - STRUCTURAL SLAB LEVEL
 - FORMATION GROUND LEVEL
2. DOORS
 - DOOR TYPES
 - DRAWING NUMBERS
3. SECTIONS
 - SECTION NUMBERS
 - DRAWING NUMBERS
4. ELEVATIONS
 - ELEVATION NUMBERS
 - DRAWING NUMBERS

KEY PLAN

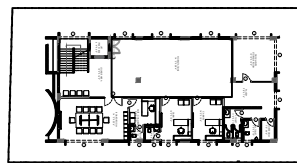

SCALE

Not To Scale
DATE: 28 JULY 2024
DRAWN: MUKUND GORI
CHECKED: MUKUND GORI
SIGNATURE:

DATE

28 JULY 2024
DRAWN: MUKUND GORI
CHECKED: MUKUND GORI
SIGNATURE:

SHEET SIZE

A1

DRAWING TITLE

REFLECTED CEILING PLAN

FIRST FLOOR

KS INFF/RCP/01

DRAWING NUMBER

KS INFF/RCP/01

CLIENT

KARNATAKA STATE SOUHAARDA
FEDERAL CO-OPERATIVE LTD.
Bengaluru - 560002

PROJECT

PROPOSED COMMERCIAL
DEVELOPMENT FOR KSPCL
at International Airport, Mysuru - 570008

FOR TENDER

ARCHITECTS

MYRIAD