


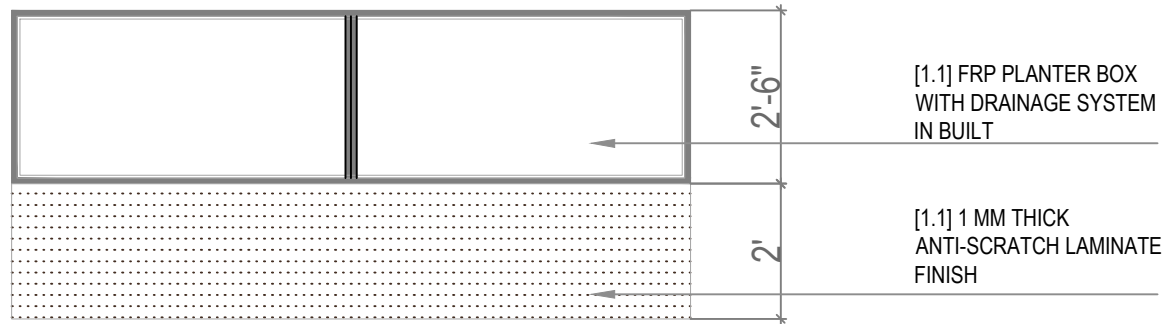

1.1 PLANTER WITH INTEGRATED SEATING - ELEVATION
GROUND FLOOR



1.1 PLANTER WITH INTEGRATED SEATING - PLAN
GROUND FLOOR

NOTE:

1. THE DESIGN & DRAWING IS THE PROPERTY & COPYRIGHT OF M/S. MYRIAD GEOMETRIES/IMG10 ARCHITECTURE. REPRODUCTION AND USE OF THE DESIGN, IN WHOLE OR IN PART, IS FORBIDDEN WITHOUT THE ARCHITECT'S WRITTEN CONSENT.
2. DRAWING IS NOT TO BE SCALED.
3. ALL DIMENSIONS ARE IN FEET AND INCHES AND LEVELS IN METERS UNLESS NOTED OTHERWISE.
4. ANY DISCREPANCIES IN THE DRAWING SHALL BE BROUGHT TO THE NOTICE OF THE ARCHITECT BEFORE EXECUTION. ALL DIMENSIONS TO BE VERIFIED ON SITE AND APPROVED BY THE ARCHITECT/PROJECT MANAGER.
5. DRAWING SHOULD BE READ IN CONJUNCTION WITH OTHER RELEVANT ARCHITECTURAL, STRUCTURAL, MECHANICAL AND ELECTRICAL DRAWINGS AND ALL RELEVANT SECTIONS OF THE SPECIFICATIONS.

LEGEND / SYMBOLS

1. LEVELS IN PLANS/ELEVATIONS/SECTIONS
 - FFL FINISHED FLOOR LEVEL
 - SSL STRUCTURAL SLAB LEVEL
 - FGL FORMATION GROUND LEVEL
2. DOORS
 - DOOR TYPES
 - DRAWING NUMBERS
3. SECTIONS
 - SECTION NUMBERS
 - DRAWING NUMBERS
4. ELEVATIONS
 - ELEVATION NUMBERS
 - DRAWING NUMBERS

KEY PLAN




SCALE	Not To Scale
DATE	28 JULY 2026
DRAWN	MUKUND GOPI
CHECKED	MUKUND GOPI
SIGNATURE	-

SHEET SIZE	A1
PROJECT:	CLIENT:
PROPOSED COMMERCIAL DEVELOPMENT FOR KSSFC	KARNATAKA STATE SOUHAARDA FEDERAL CO-OPERATIVE LTD.
at Vishveshwar Nagar, Mysuru - 570008	Margosa Road, Madhwaraham, Bengaluru - 560003


DRAWING TITLE	FOYER
GROUND FLOOR - FOYER	REV NO
INTEGRATED SEATER + PLANTER	R1
DRAWING NUMBER	KS IN/FR/GF/00

FOR TENDER



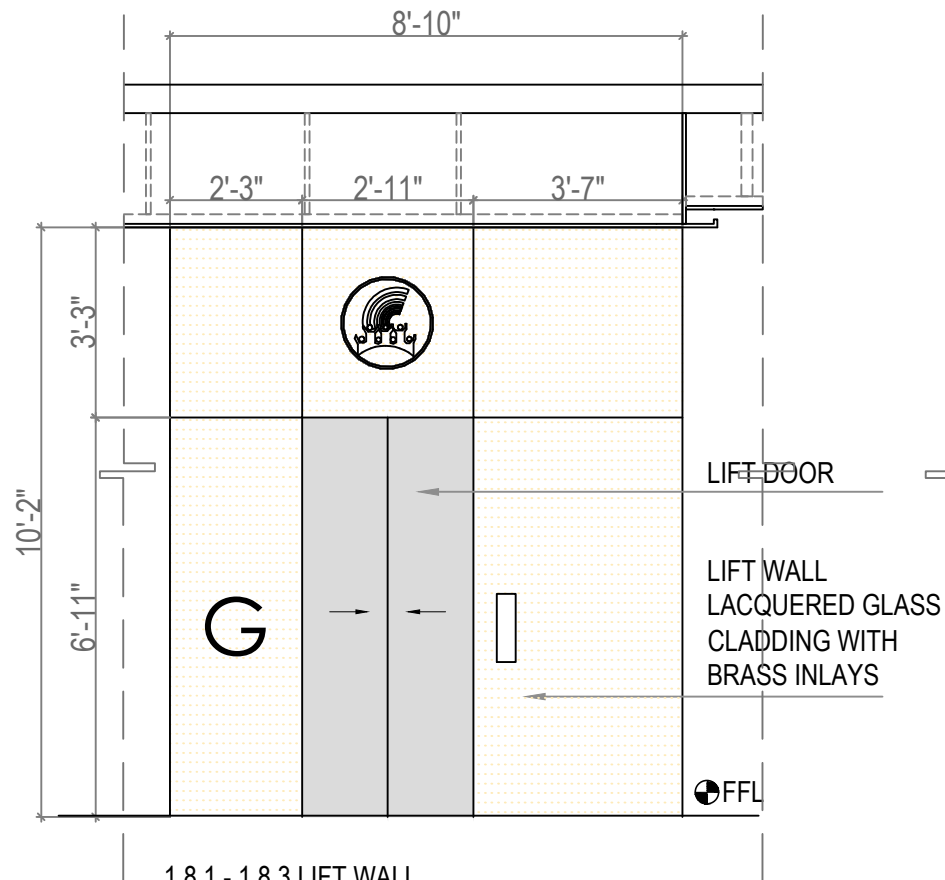

1.8.1 - 1.8.3 LIFT WALL
GROUND FLOOR - FOYER

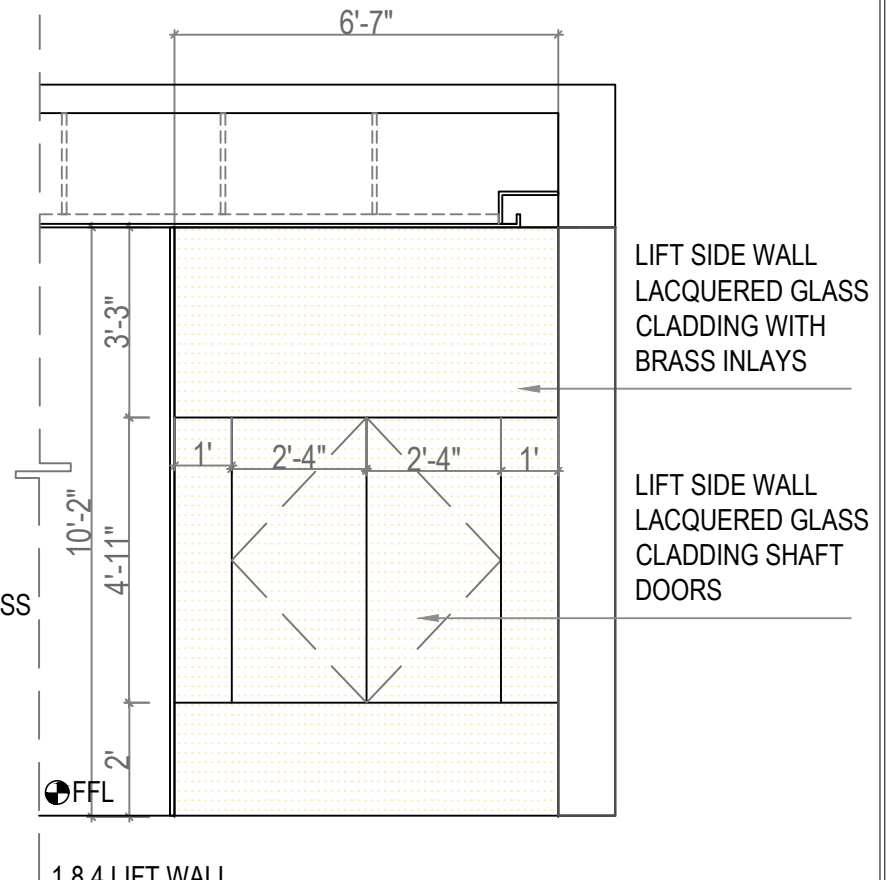

1.8.4 LIFT WALL
GROUND FLOOR - FOYER


NOTE:

1. THE DESIGN & DRAWING IS THE PROPERTY & COPYRIGHT OF M/S. MYRIAD GEOMETRIES/MG10 ARCHITECTURE. REPRODUCTION AND USE OF THE DESIGN, IN WHOLE OR IN PART, IS FORBIDDEN WITHOUT THE ARCHITECT'S WRITTEN CONSENT.
2. DRAWING IS NOT TO BE SCALED.
3. ALL DIMENSIONS ARE IN FEET AND INCHES AND LEVELS IN METERS UNLESS NOTED OTHERWISE.
4. ANY DISCREPANCIES IN THE DRAWING SHALL BE BROUGHT TO THE NOTICE OF THE ARCHITECT BEFORE EXECUTION. ALL DIMENSIONS TO BE VERIFIED ON SITE AND APPROVED BY THE ARCHITECT/PROJECT MANAGER.
5. DRAWING SHOULD BE READ IN CONJUNCTION WITH OTHER RELEVANT ARCHITECTURAL, STRUCTURAL, MECHANICAL AND ELECTRICAL DRAWINGS AND ALL RELEVANT SECTIONS OF THE SPECIFICATIONS.

LEGEND / SYMBOLS

1. LEVELS IN PLANS/ELEVATIONS/SECTIONS
 - FFL FINISHED FLOOR LEVEL
 - SSS STRUCTURAL SLAB LEVEL
 - FGL FORMATION GROUND LEVEL
2. DOORS
 - DOOR TYPES
 - DRAWING NUMBERS
3. SECTIONS
 - SECTION NUMBERS
 - DRAWING NUMBERS
4. ELEVATIONS
 - ELEVATION NUMBERS
 - DRAWING NUMBERS

KEY PLAN

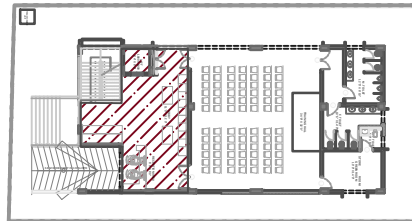

SCALE	Not To Scale
DATE	28 JULY 2026
DRAWN	MUKUND GOPI
CHECKED	MUKUND GOPI
SIGNATURE	-

SHEET SIZE	A1
N	


PROJECT:
PROPOSED COMMERCIAL
DEVELOPMENT FOR KSSFCL
at Vishveshwara Nagar, Mysuru - 570008

CLIENT:
KARNATAKA STATE SOUHAARDA
FEDERAL CO-OPERATIVE LTD.
Margosa Road, Malleshwaram,
Bangalore - 560003


FOR TENDER

DRAWING TITLE	FOYER		
GROUND FLOOR - FOYER LIFT WALL	REV NO		R1
	DRAWING NUMBER	KS	IN/FR/GF/03



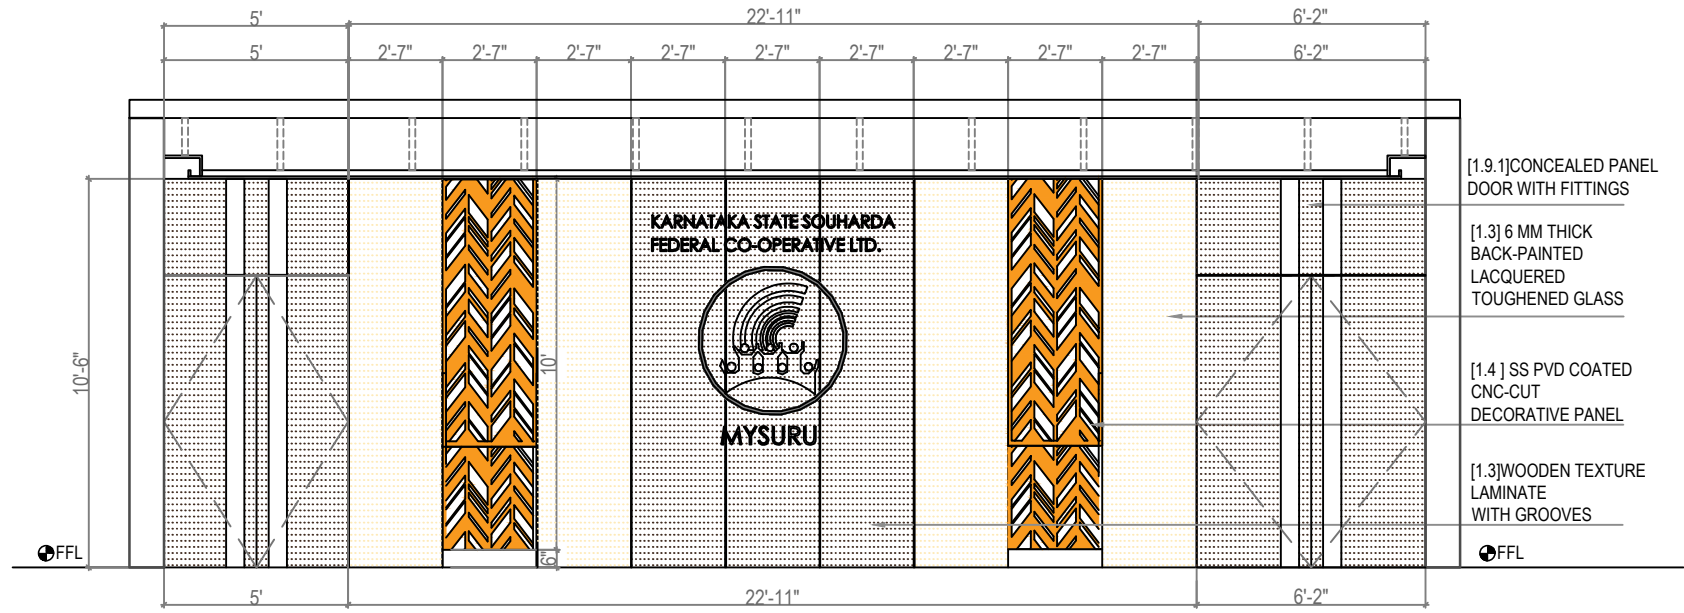

1.3 LOUNGE BACK SIDE WALL PANELLING - ELEVATION
GROUND FLOOR - FOYER

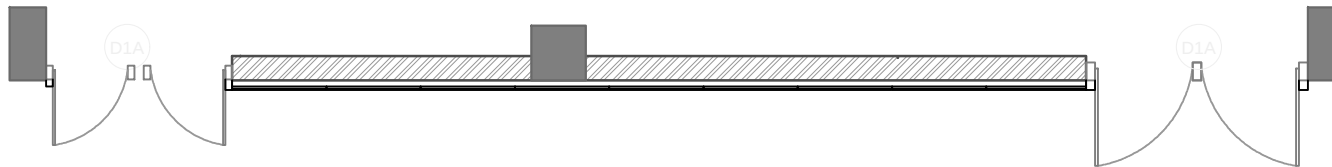

1.3 LOUNGE BACK SIDE WALL PANELLING - PLAN
GROUND FLOOR - FOYER


NOTE:

1. THE DESIGN & DRAWING IS THE PROPERTY & COPYRIGHT OF M/S. MYRIAD GEOMETRIES/MG10 ARCHITECTURE. REPRODUCTION AND USE OF THE DESIGN, IN WHOLE OR IN PART, IS FORBIDDEN WITHOUT THE ARCHITECT'S WRITTEN CONSENT.
2. DRAWING IS NOT TO BE SCALED.
3. ALL DIMENSIONS ARE IN FEET AND INCHES AND LEVELS IN METERS UNLESS NOTED OTHERWISE.
4. ANY DISCREPANCIES IN THE DRAWING SHALL BE BROUGHT TO THE NOTICE OF THE ARCHITECT BEFORE EXECUTION. ALL DIMENSIONS TO BE VERIFIED ON SITE AND APPROVED BY THE ARCHITECT/PROJECT MANAGER.
5. DRAWING SHOULD BE READ IN CONJUNCTION WITH OTHER RELEVANT ARCHITECTURAL, STRUCTURAL, MECHANICAL AND ELECTRICAL DRAWINGS AND ALL RELEVANT SECTIONS OF THE SPECIFICATIONS.

LEGEND / SYMBOLS

1. LEVELS IN PLANS/ELEVATIONS/SECTIONS
 - FFL FINISHED FLOOR LEVEL
 - SSL STRUCTURAL SLAB LEVEL
 - FGL FORMATION GROUND LEVEL
2. DOORS
 - DOOR TYPES
 - DRAWING NUMBERS
3. SECTIONS
 - SECTION NUMBERS
 - DRAWING NUMBERS
4. ELEVATIONS
 - ELEVATION NUMBERS
 - DRAWING NUMBERS

KEY PLAN

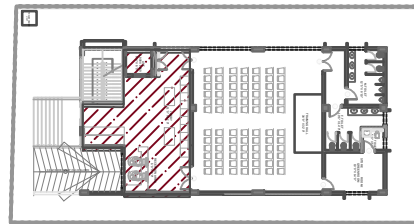

SCALE	Not To Scale
DATE	28 JULY 2026
DRAWN	MUKUND GOPI
CHECKED	MUKUND GOPI
SIGNATURE	-

SHEET SIZE	A1
N	


PROJECT:
PROPOSED COMMERCIAL
DEVELOPMENT FOR KSSFCL
at Vishveshwara Nagar, Mysuru - 570008

CLIENT:
KARNATAKA STATE SOU HARDA
FEDERAL CO-OPERATIVE LTD.
Margosa Road, Malleshwaram,
Bangalore - 560003


FOR TENDER

DRAWING TITLE	FOYER
GROUND FLOOR - FOYER	REV NO
LOUNGE BACK WALL PANELLING	R1
DRAWING NUMBER	KS IN/FR/GF/01



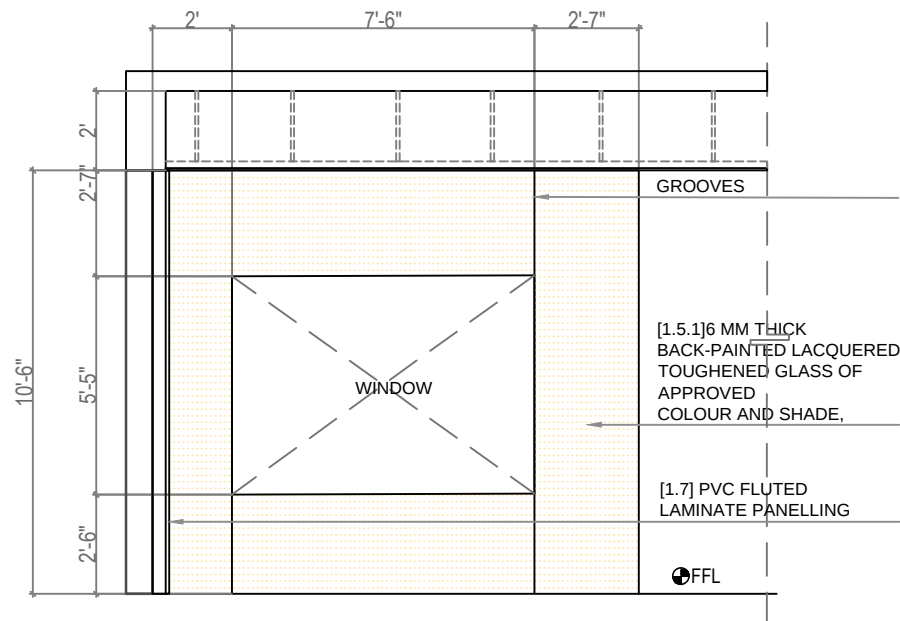


1.5.1 RECEPTION SEATING BACK SIDE WALL PANELLING
GROUND FLOOR - FOYER

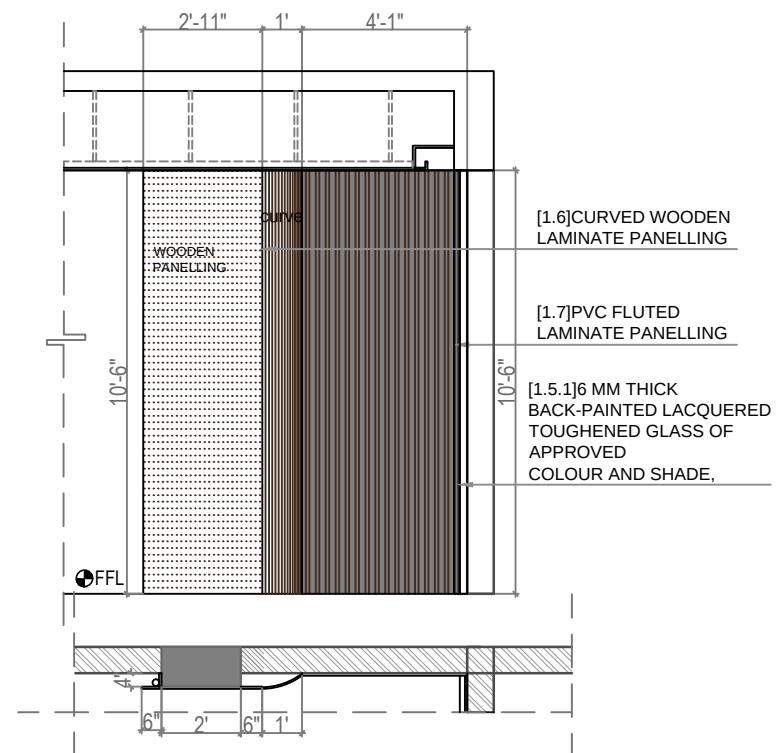


1.6 CURVED WOODEN LAMINATE PANELLING
GROUND FLOOR - FOYER


1.7 PVC FLUTED LAMINATE PANELLING
GROUND FLOOR - FOYER

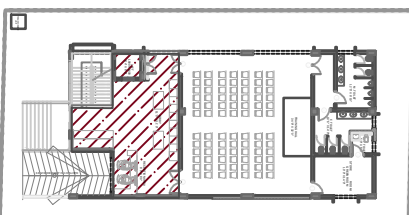NOTE: 1. THE DESIGN & DRAWING IS THE PROPERTY & COPYRIGHT OF M/s. MYRIAD GEOMETRIES/MG10 ARCHITECTURE. REPRODUCTION AND USE OF THE DESIGN, IN WHOLE OR IN PART, IS FORBIDDEN WITHOUT THE ARCHITECTS WRITTEN CONSENT. 2. DRAWING IS NOT TO BE SCALED. 3. ALL DIMENSIONS ARE IN FEET AND INCHES AND LEVELS IN METERS UNLESS NOTED OTHERWISE. 4. ANY DISCREPANCIES IN THE DRAWING SHALL BE BROUGHT TO THE NOTICE OF THE ARCHITECT BEFORE EXECUTION. ALL DIMENSIONS TO BE VERIFIED ON SITE AND APPROVED BY THE ARCHITECT/PROJECT MANAGER. 5. DRAWING SHOULD BE READ IN CONJUNCTION WITH OTHER RELEVANT ARCHITECTURAL, STRUCTURAL, MECHANICAL AND ELECTRICAL DRAWINGS AND ALL RELEVANT SECTIONS OF THE SPECIFICATIONS.	LEGEND / SYMBOLS 1.LEVELS IN PLANS/ELEVATIONS/SECTIONS FFL SSS FINISHED FLOOR LEVEL STRUCTURAL SLAB LEVEL FGL FORMATION GROUND LEVEL 2.DOORS DOOR TYPES DRAWING NUMBERS 3.SECTIONS SECTION NUMBERS DRAWING NUMBERS 4.ELEVATIONS ELEVATION NUMBERS DRAWING NUMBERS	KEY PLAN 	<table><tr><td>SCALE</td><td>Not To Scale</td><td rowspan="4">SHEET SIZE</td><td rowspan="4">A1</td><td rowspan="4"> N </td></tr><tr><td>DATE</td><td>28 JULY 2026</td></tr><tr><td>DRAWN</td><td>MUKUND GOPI</td></tr><tr><td>CHECKED</td><td>MUKUND GOPI</td></tr><tr><td>SIGNATURE</td><td>-</td><td></td><td></td><td></td></tr></table> PROJECT: PROPOSED COMMERCIAL DEVELOPMENT FOR KSSFCL at Vishveshwar Nagar, Mysuru - 570008 CLIENT: KARNATAKA STATE SOUHAARDA FEDERAL CO-OPERATIVE LTD. Mangosa Road, Malleshwaram, Bangalore - 560003	SCALE	Not To Scale	SHEET SIZE	A1	N	DATE	28 JULY 2026	DRAWN	MUKUND GOPI	CHECKED	MUKUND GOPI	SIGNATURE	-				<table><tr><td>DRAWING TITLE</td><td colspan="3">FOYER</td><td rowspan="3">REV NO</td></tr><tr><td colspan="4">GROUND FLOOR - FOYER</td><td rowspan="2">R1</td></tr><tr><td colspan="4">RECEPTION BACK WALL PANELLING</td></tr><tr><td>DRAWING NUMBER</td><td>KS</td><td colspan="2">IN/FR/GF/02</td><td></td></tr></table> ARCHITECTS  MYRIAD GEOMETRIES	DRAWING TITLE	FOYER			REV NO	GROUND FLOOR - FOYER				R1	RECEPTION BACK WALL PANELLING				DRAWING NUMBER	KS	IN/FR/GF/02		
SCALE	Not To Scale	SHEET SIZE	A1	N																																			
DATE	28 JULY 2026																																						
DRAWN	MUKUND GOPI																																						
CHECKED	MUKUND GOPI																																						
SIGNATURE	-																																						
DRAWING TITLE	FOYER			REV NO																																			
GROUND FLOOR - FOYER					R1																																		
RECEPTION BACK WALL PANELLING																																							
DRAWING NUMBER	KS	IN/FR/GF/02																																					


FOR TENDER

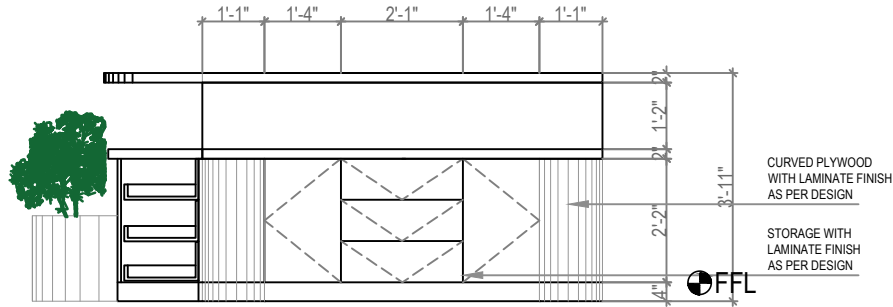


1.2 RECEPTION COUNTER - REAR SECTIONAL ELEVATION
GROUND FLOOR - FOYER

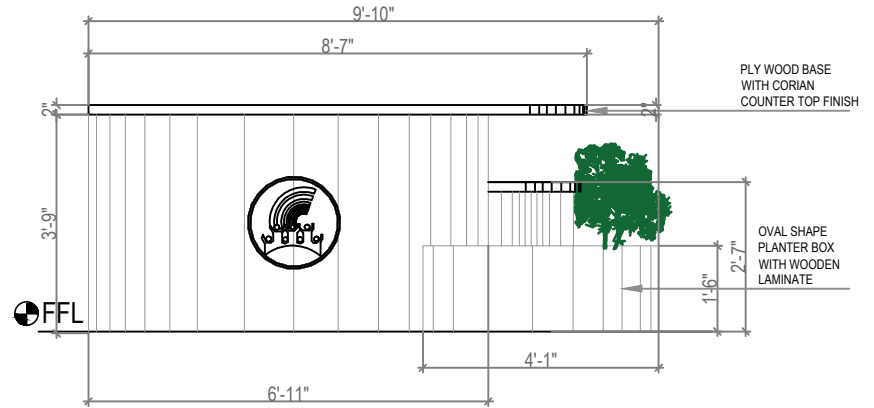


1.2 RECEPTION COUNTER - FRONT ELEVATION
GROUND FLOOR - FOYER

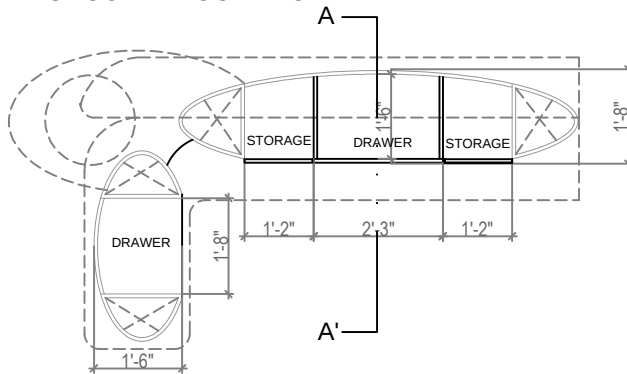

1.2 RECEPTION STORAGE - PLAN
GROUND FLOOR - FOYER

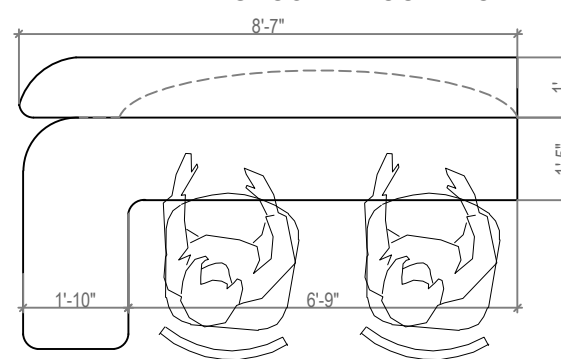

1.2 RECEPTION COUNTERTOP - PLAN
GROUND FLOOR - FOYER

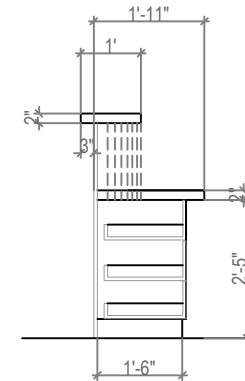

1.2 RECEPTION COUNTER - SECTION AA'
GROUND FLOOR - FOYER


NOTE:

1. THE DESIGN & DRAWING IS THE PROPERTY & COPYRIGHT OF M/S. MYRIAD GEOMETRIES/MG10 ARCHITECTURE. REPRODUCTION AND USE OF THE DESIGN, IN WHOLE OR IN PART, IS FORBIDDEN WITHOUT THE ARCHITECT'S WRITTEN CONSENT.
2. DRAWING IS NOT TO BE SCALED.
3. ALL DIMENSIONS ARE IN FEET AND INCHES AND LEVELS IN METERS UNLESS NOTED OTHERWISE.
4. ANY DISCREPANCIES IN THE DRAWING SHALL BE BROUGHT TO THE NOTICE OF THE ARCHITECT BEFORE EXECUTION. ALL DIMENSIONS TO BE VERIFIED ON SITE AND APPROVED BY THE ARCHITECT/PROJECT MANAGER.
5. DRAWING SHOULD BE READ IN CONJUNCTION WITH OTHER RELEVANT ARCHITECTURAL, STRUCTURAL, MECHANICAL AND ELECTRICAL DRAWINGS AND ALL RELEVANT SECTIONS OF THE SPECIFICATIONS.

LEGEND / SYMBOLS

1. LEVELS IN PLANS/ELEVATIONS/SECTIONS
 - FINISHED FLOOR LEVEL
 - STRUCTURAL SLAB LEVEL
 - FORMATION GROUND LEVEL
2. DOORS
 - DOOR TYPES
 - DRAWING NUMBERS
3. SECTIONS
 - SECTION NUMBERS
 - DRAWING NUMBERS
4. ELEVATIONS
 - ELEVATION NUMBERS
 - DRAWING NUMBERS

KEY PLAN

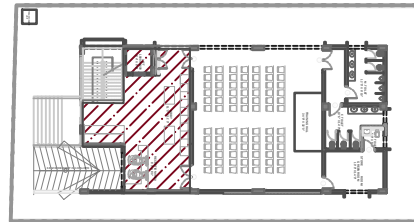

SCALE	Not To Scale
DATE	28 JULY 2026
DRAWN	MUKUND GOPI
CHECKED	MUKUND GOPI
SIGNATURE	-

SHEET SIZE	A1
N	


PROJECT:
PROPOSED COMMERCIAL
DEVELOPMENT FOR KSSFCCL
at Vishveshwara Nagar, Mysuru - 570008

CLIENT:
KARNATAKA STATE SOUHAARDA
FEDERAL CO-OPERATIVE LTD.
Mangalore Road, Malleshwaram,
Bangalore - 560003


FOR TENDER

DRAWING TITLE	FOYER
GROUND FLOOR - FOYER	REV NO
RECEPTION COUNTER	R1
DRAWING NUMBER	KS IN/FR/GF/04




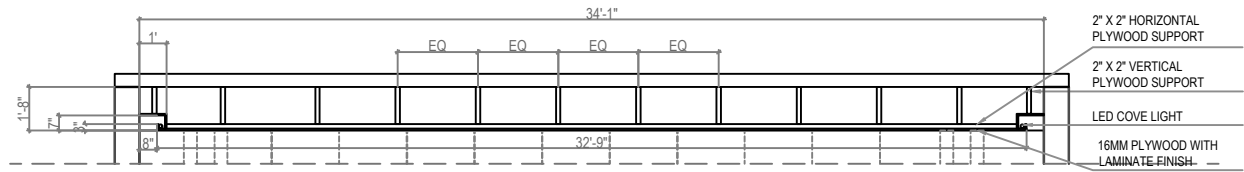

1.10 FALSE CEILING WITH WOODEN LAMINATE FINISH - SECTION AA'
GROUND FLOOR - FOYER

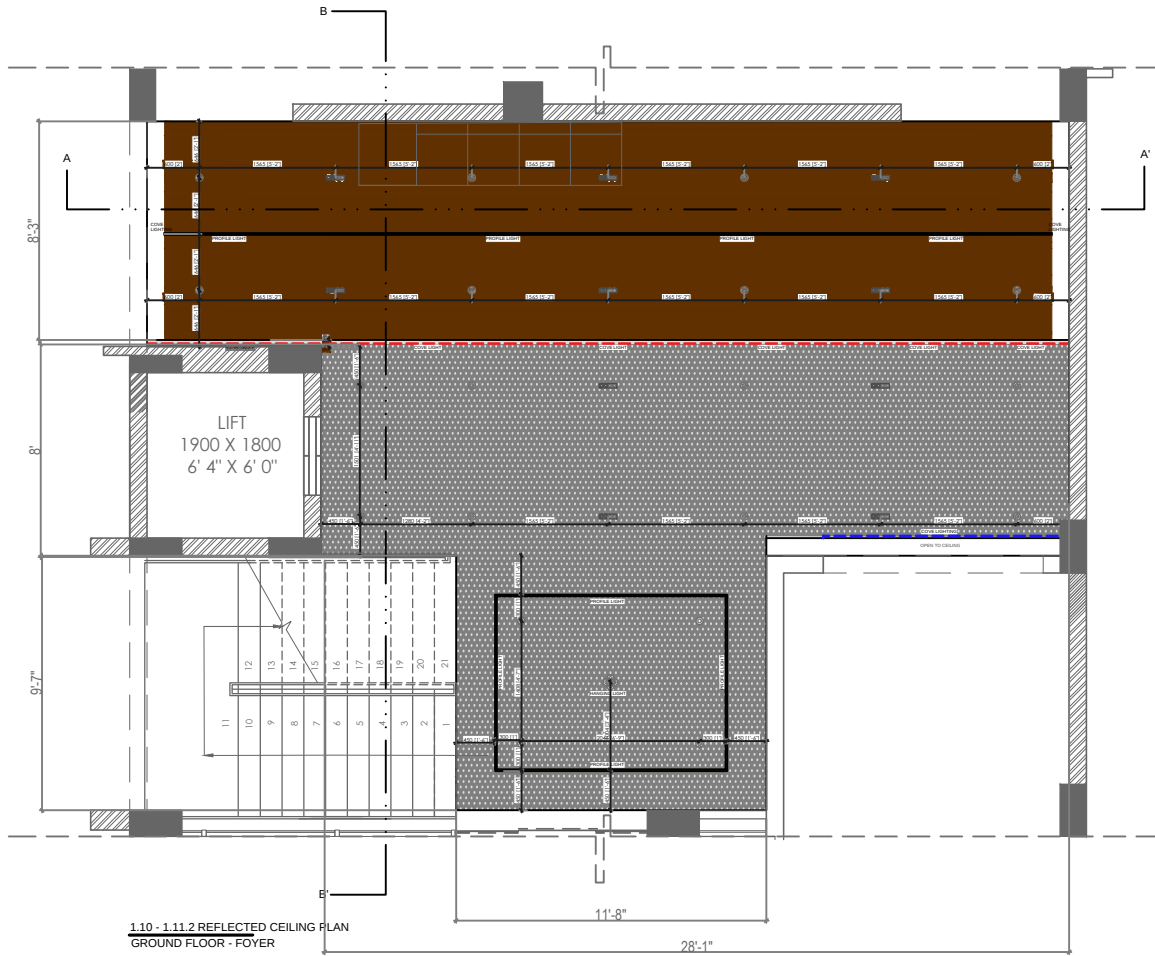

1.10 - 1.11.2 REFLECTED CEILING PLAN
GROUND FLOOR - FOYER

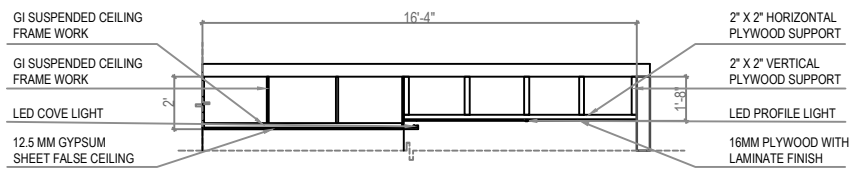

1.11.1 GYPSUM FALSE CEILING - SECTION BB'
GROUND FLOOR - FOYER

1.10 FALSE CEILING WITH WOODEN LAMINATE FINISH - SECTION BB'
GROUND FLOOR - FOYER


NOTE:

1. THE DESIGN & DRAWING IS THE PROPERTY & COPYRIGHT OF M/S. MYRIAD GEOMETRIES AND ARCHITECTURE. REPRODUCTION AND USE OF THE DESIGN, IN WHOLE OR IN PART, IS FORBIDDEN WITHOUT THE ARCHITECT'S WRITTEN CONSENT.
2. DRAWING IS NOT TO BE SCALED.
3. ALL DIMENSIONS ARE IN FEET AND INCHES AND LEVELS IN METERS UNLESS NOTED OTHERWISE.
4. ANY DISCREPANCIES IN THE DRAWING SHALL BE BROUGHT TO THE NOTICE OF THE ARCHITECT BEFORE EXECUTION. ALL DIMENSIONS TO BE VERIFIED ON SITE AND APPROVED BY THE ARCHITECT/PROJECT MANAGER.
5. DRAWING SHOULD BE READ IN CONJUNCTION WITH OTHER RELEVANT ARCHITECTURAL, STRUCTURAL, MECHANICAL AND ELECTRICAL DRAWINGS AND ALL RELEVANT SECTIONS OF THE SPECIFICATIONS.

LEGEND / SYMBOLS

1. LEVELS IN PLANS/ELEVATIONS/SECTIONS
 - FINISHED FLOOR LEVEL
 - STRUCTURAL SLAB LEVEL
 - FORMATION GROUND LEVEL
2. DOORS
 - DOOR TYPES
 - DRAWING NUMBERS
3. SECTIONS
 - SECTION NUMBERS
 - DRAWING NUMBERS
4. ELEVATIONS
 - ELEVATION NUMBERS
 - DRAWING NUMBERS

KEY PLAN

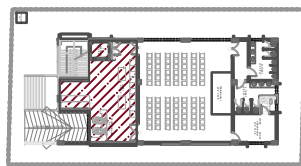

SCALE: Not to Scale
DATE: 28 JULY 2024
DRAWN: ARIKUND GCP
CHECKED: ARIKUND GCP
SIGNATURE:

PROJECT:
PROPOSED COMMERCIAL
DEVELOPMENT FOR K3SFC
At Vidyanagar, Nagar, Mysuru - 570008





SHEET SIZE: A1
CLIENT:
KARNATAKA STATE SOUHAARDA
FEDERAL CO-OPERATIVE LTD.
Bangalore - 560003

DRAWING TITLE: FOYER
GROUND FLOOR - FOYER
REFLECTED CEILING PLAN
REV NO: R1

DRAWING NUMBER: KS IN/FR/GF/05

FOR TENDER



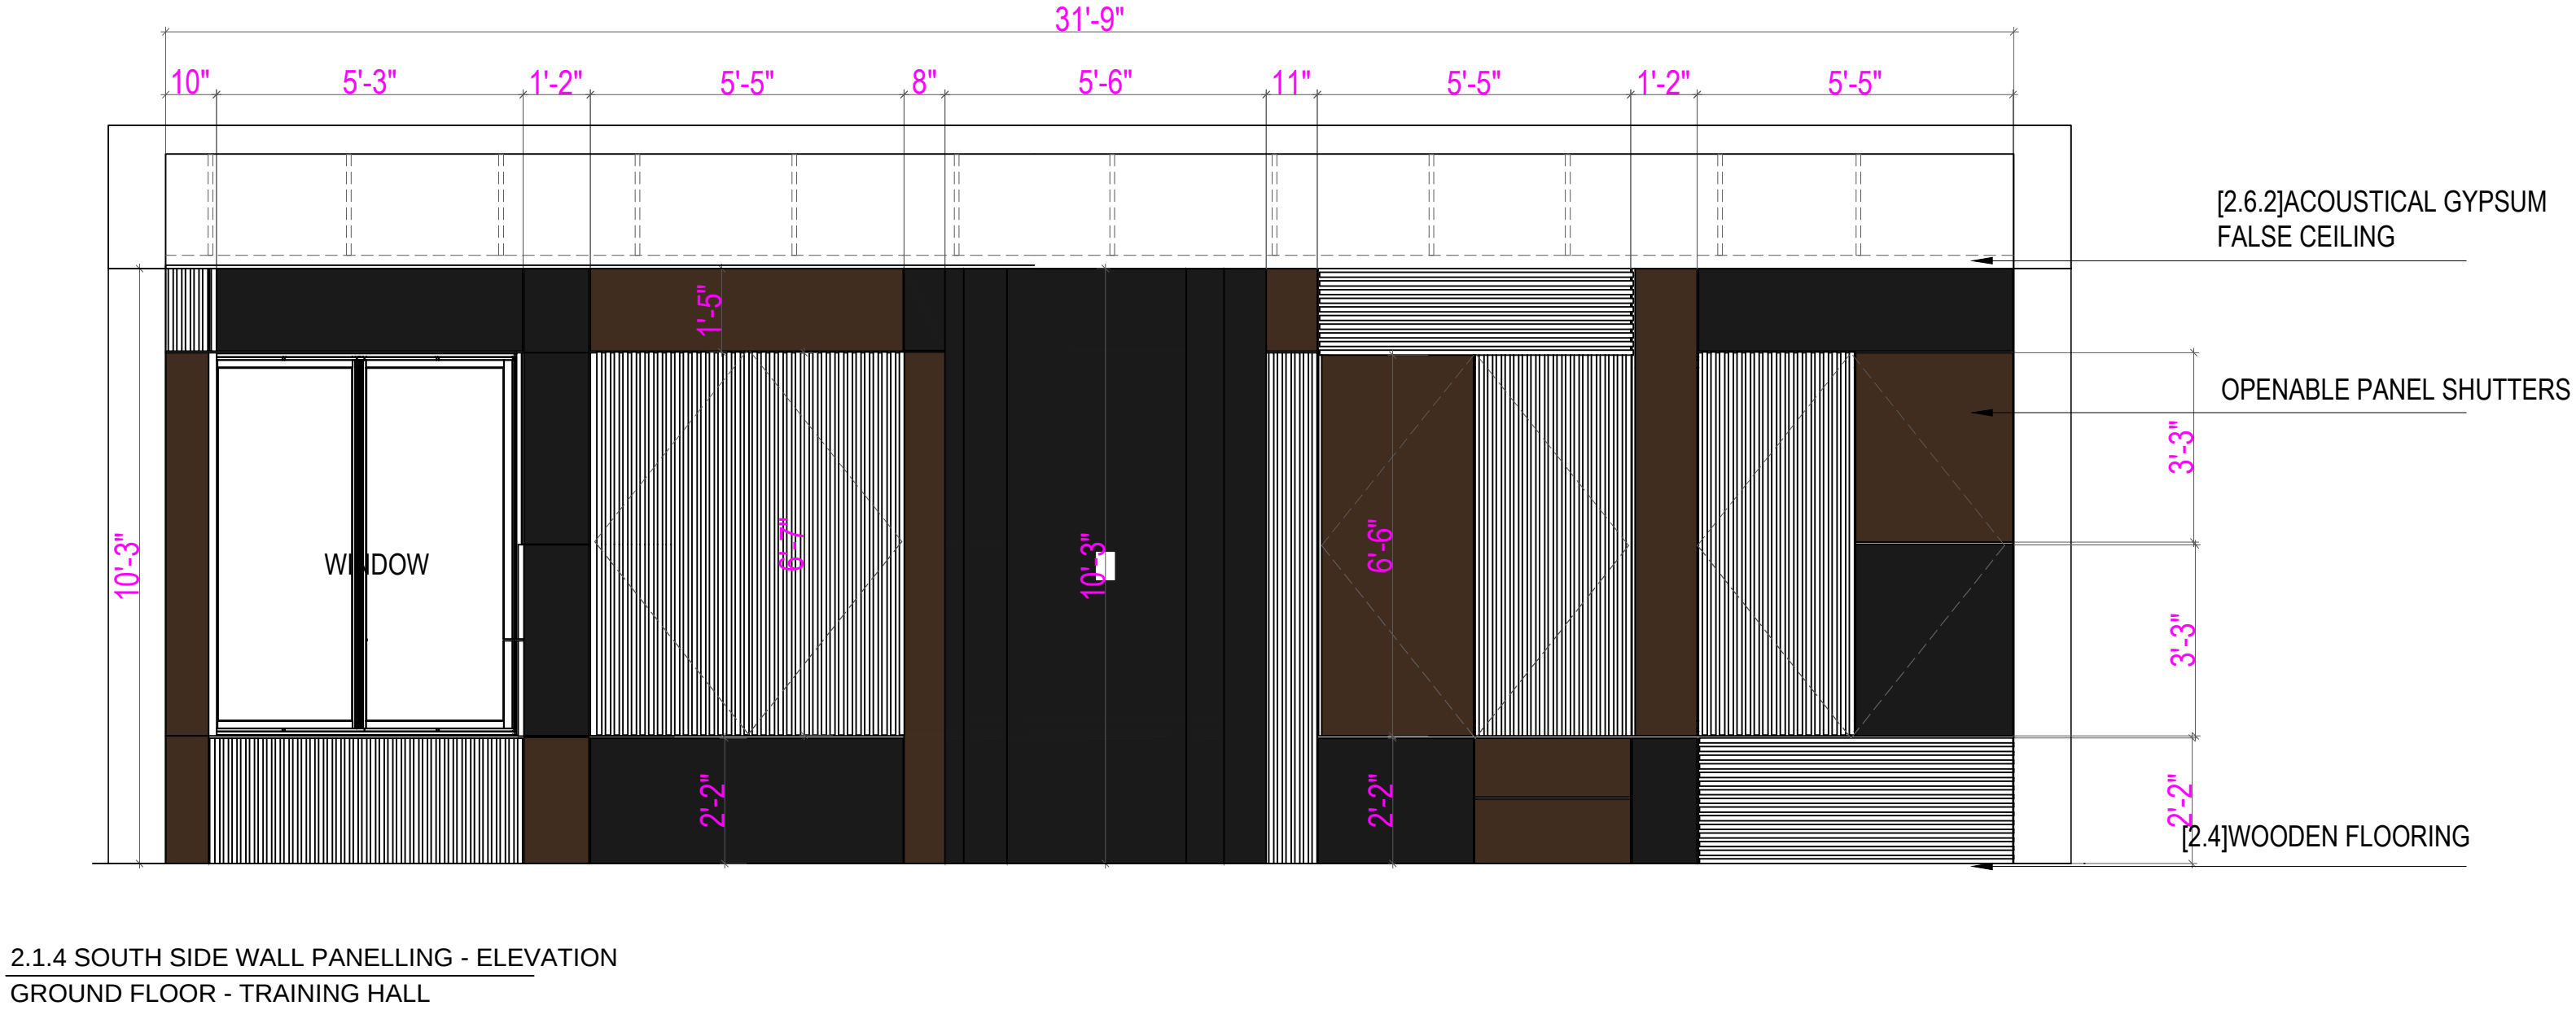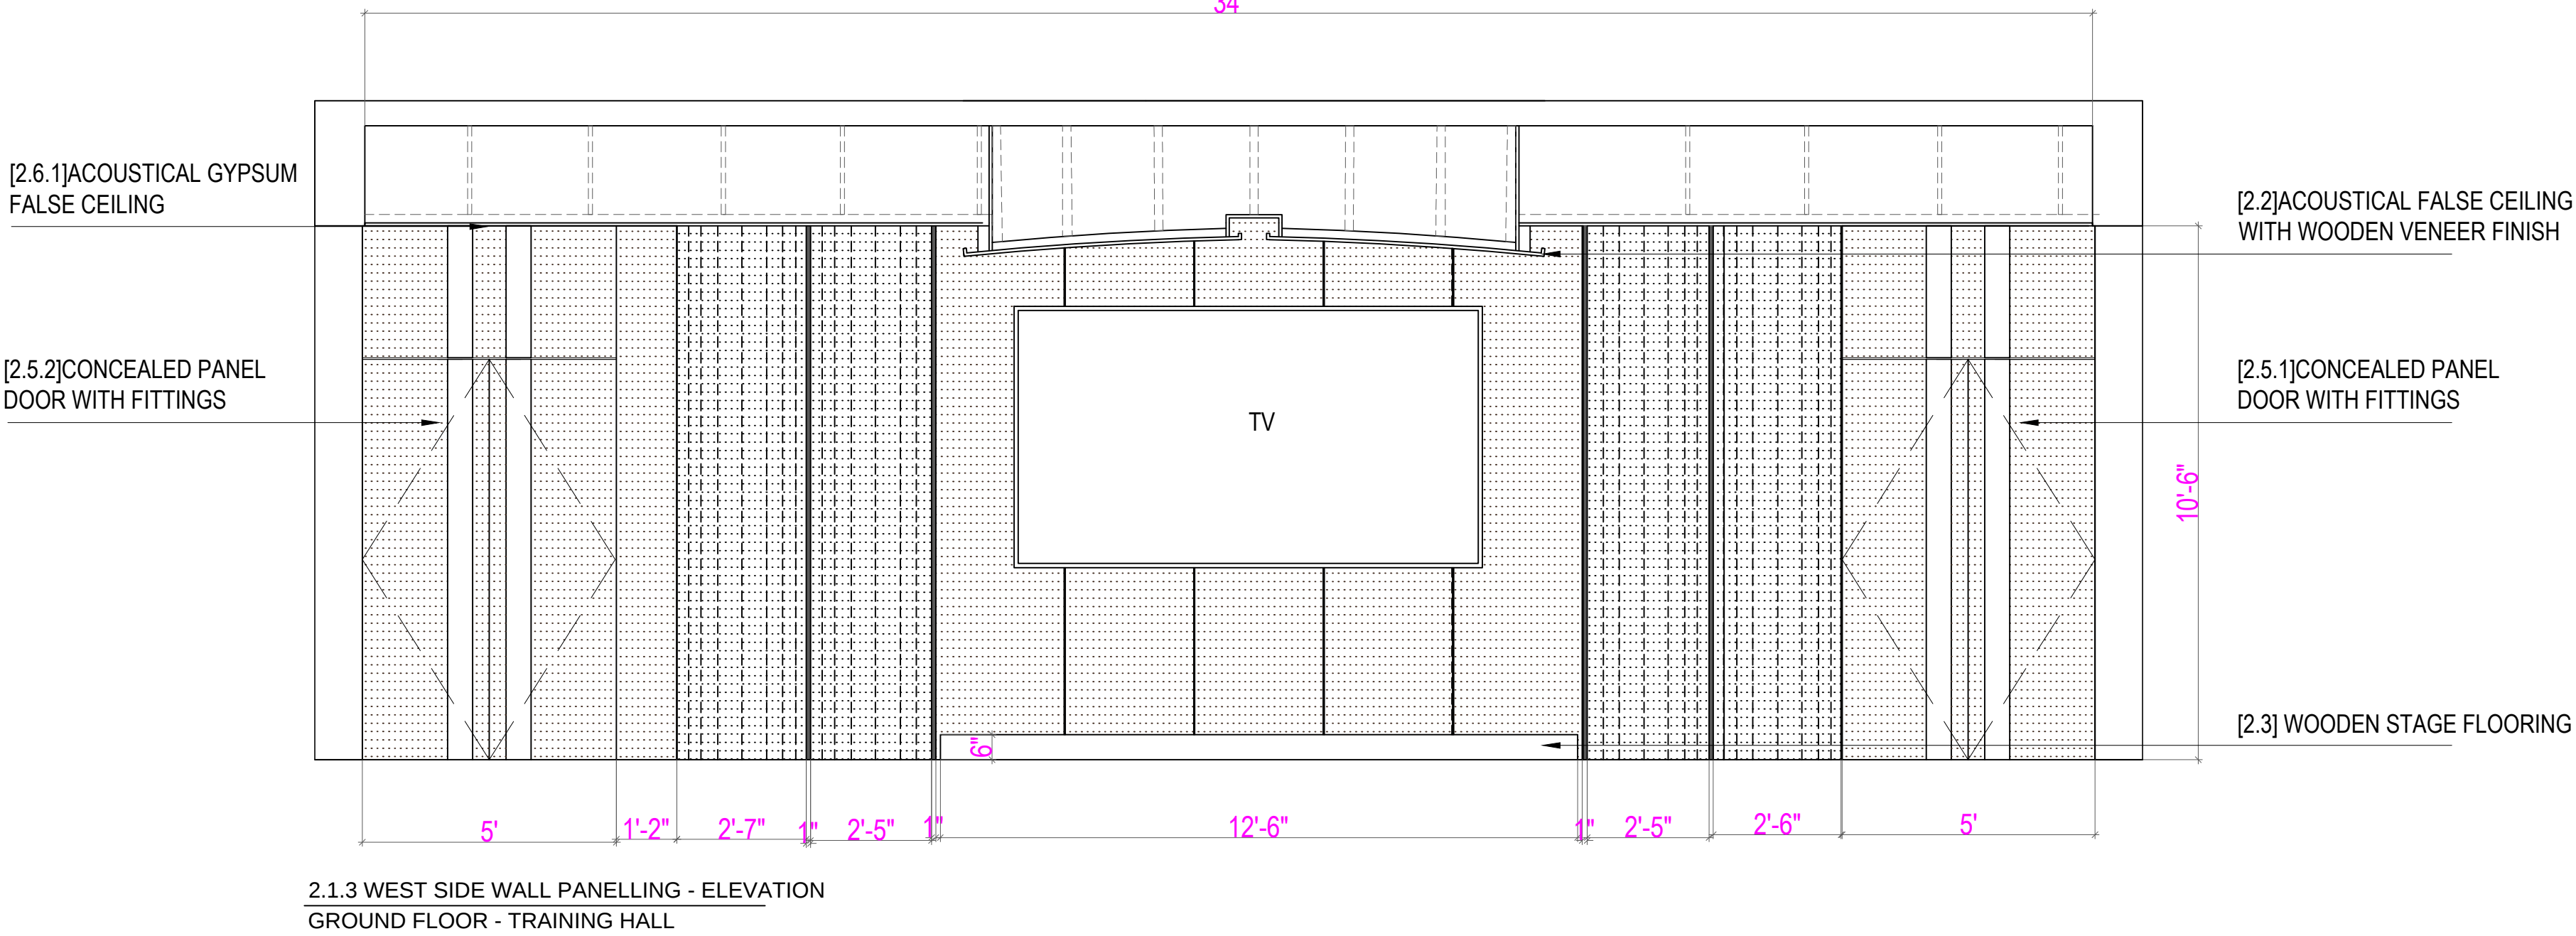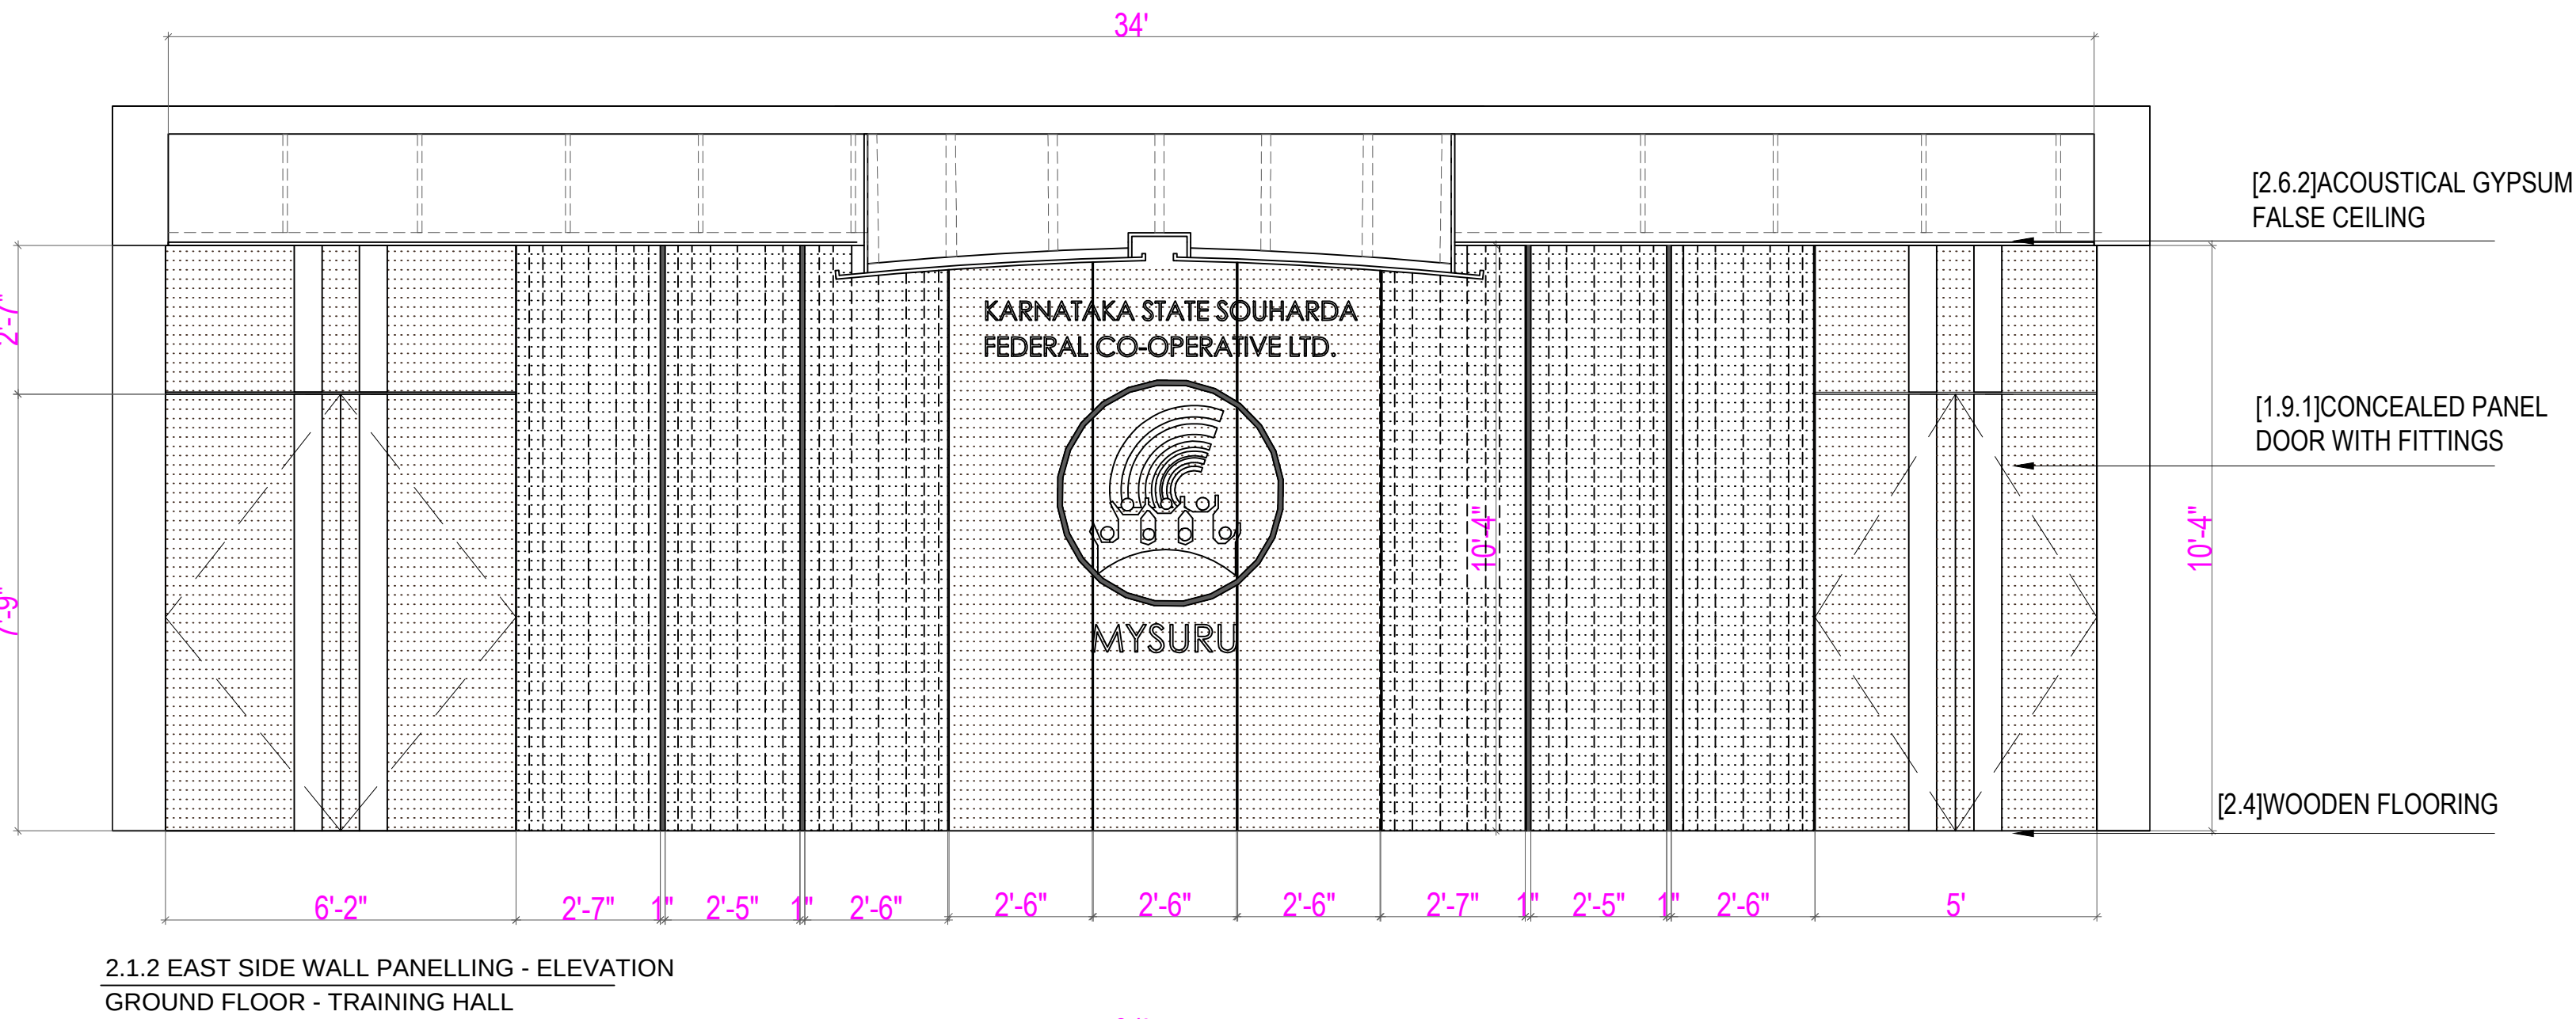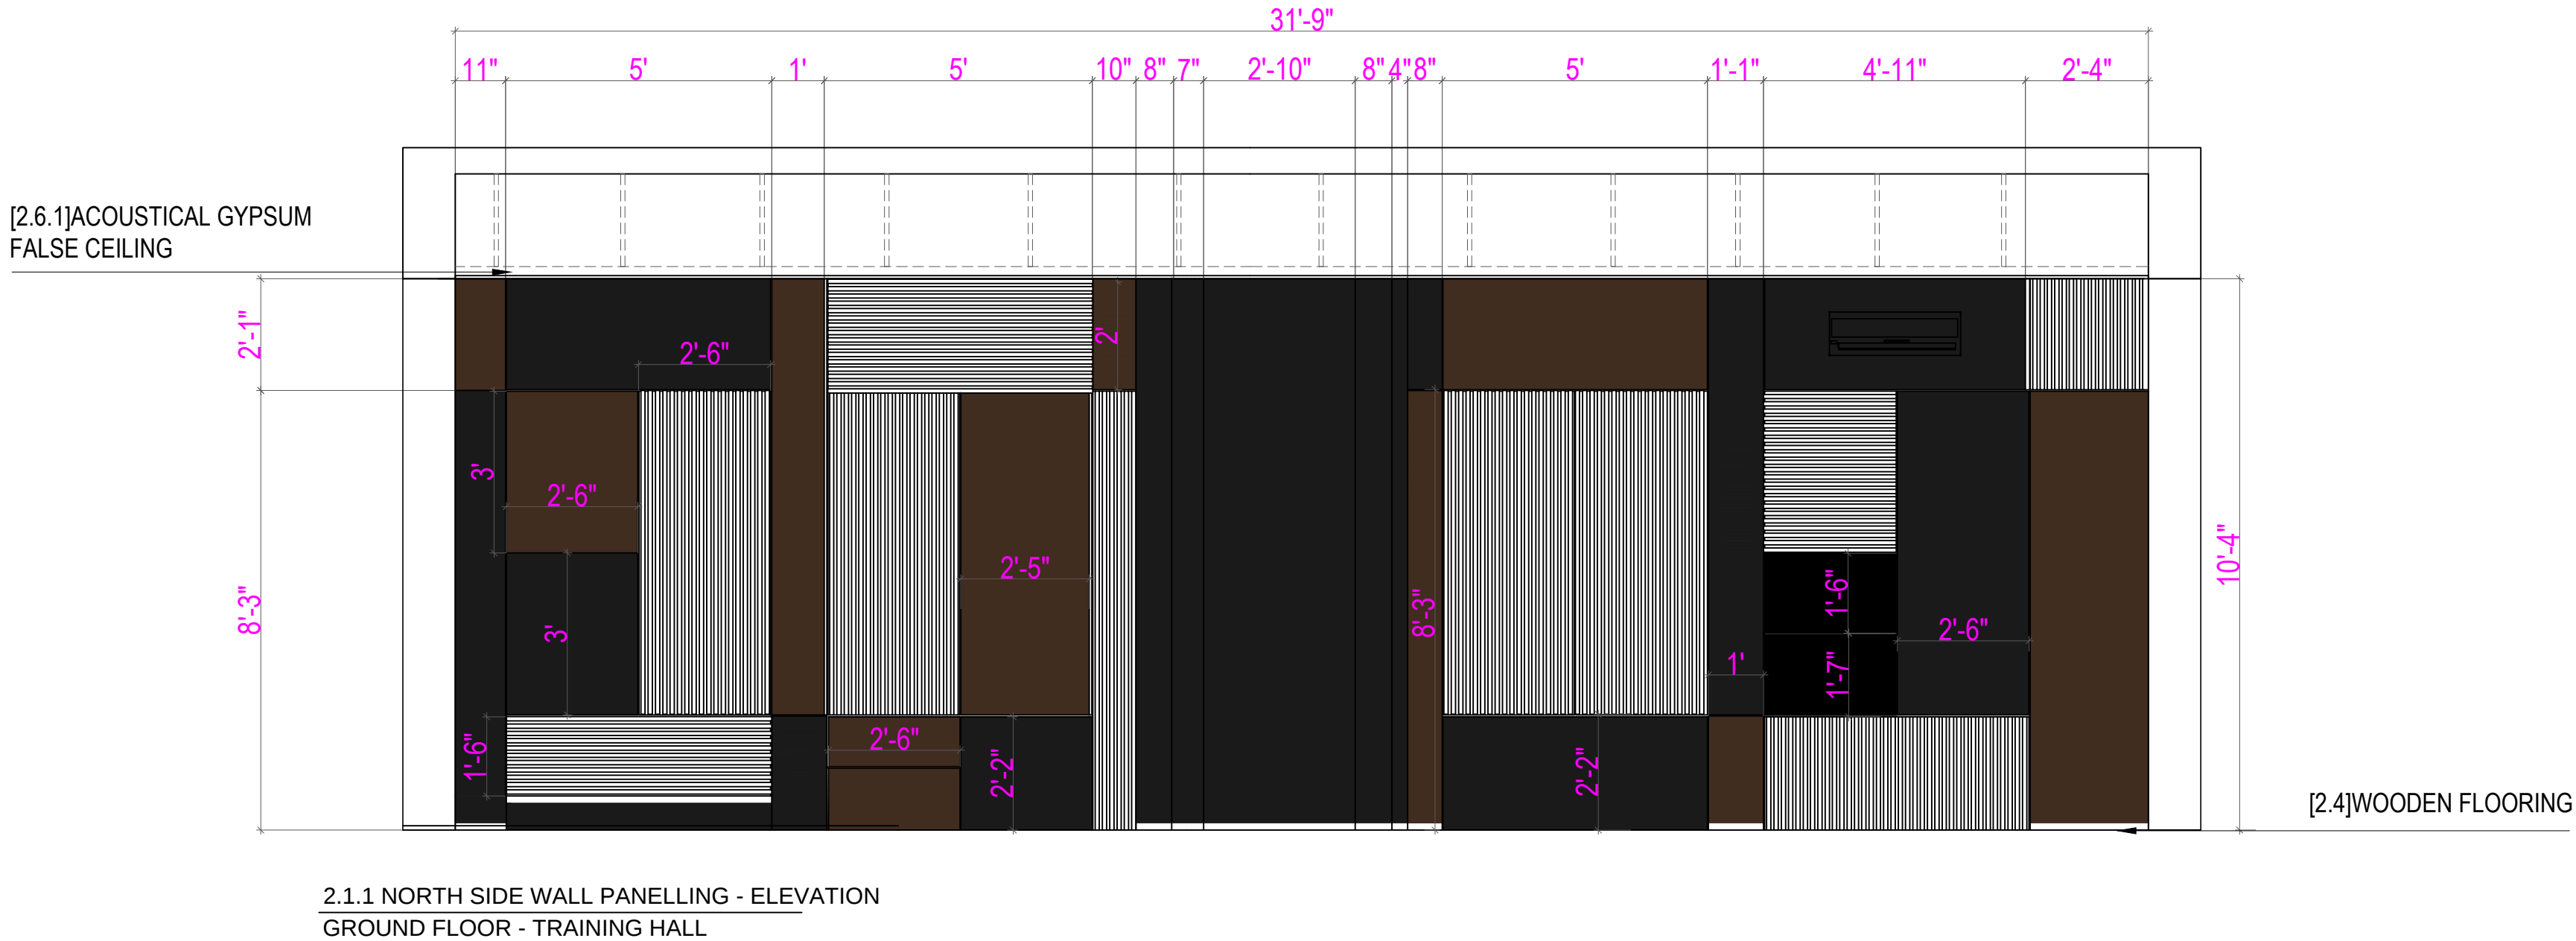


NOTE:

1. THE DESIGN & DRAWING IS THE PROPERTY & COPYRIGHT OF M/S. MYRIAD GEOMETRIES/MG10 ARCHITECTURE. REPRODUCTION AND USE OF THE DESIGN, IN WHOLE OR IN PART, IS FORBIDDEN WITHOUT THE ARCHITECT'S WRITTEN CONSENT.
2. DRAWING IS NOT TO BE SCALED.
3. ALL DIMENSIONS ARE IN FEET AND INCHES AND LEVELS IN METERS UNLESS NOTED OTHERWISE.
4. ANY DISCREPANCIES IN THE DRAWING SHALL BE BROUGHT TO THE NOTICE OF THE ARCHITECT BEFORE EXECUTION. ALL DIMENSIONS TO BE VERIFIED ON SITE AND APPROVED BY THE ARCHITECT/PROJECT MANAGER.
5. DRAWING SHOULD BE READ IN CONJUNCTION WITH OTHER RELEVANT ARCHITECTURAL, STRUCTURAL, MECHANICAL AND ELECTRICAL DRAWINGS AND ALL RELEVANT SECTIONS OF THE SPECIFICATIONS.

LEGEND / SYMBOLS

- 1.LEVLES IN PLANS/ELEVATIONS/SECTIONS
- FFL FINISHED FLOOR LEVEL
 - SSL STRUCTURAL SLAB LEVEL
 - FGL FORMATION GROUND LEVEL
- 2.DOORS
- DOOR TYPES
 - DRAWING NUMBERS
- 3.SECTIONS
- SECTION NUMBERS
 - DRAWING NUMBERS
- 4.ELEVATIONS
- ELEVATION NUMBERS
 - DRAWING NUMBERS

KEY PLAN

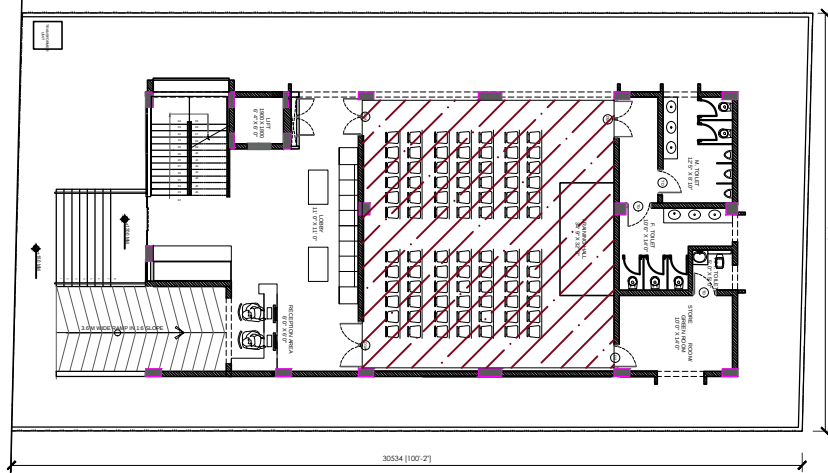

SCALE Not To Scale
DATE 28 JULY 2026
DRAWN MUKUND GOPI
CHECKED MUKUND GOPI
SIGNATURE -

SHEET SIZE A1
N

PROJECT:
PROPOSED COMMERCIAL
DEVELOPMENT FOR KSSFCL
at Vishveshwar Nagar, Mysuru - 570008

CLIENT:
KARNATAKA STATE SOUHARDA
FEDERAL CO-OPERATIVE LTD.
Margosa Road, Kallarahalli,
Bengaluru - 560003

DRAWING TITLE TRAINING HALL

ELEVATIONS


DRAWING NUMBER KS IN/TH/GF/01

REV NO


R1

FOR TENDER




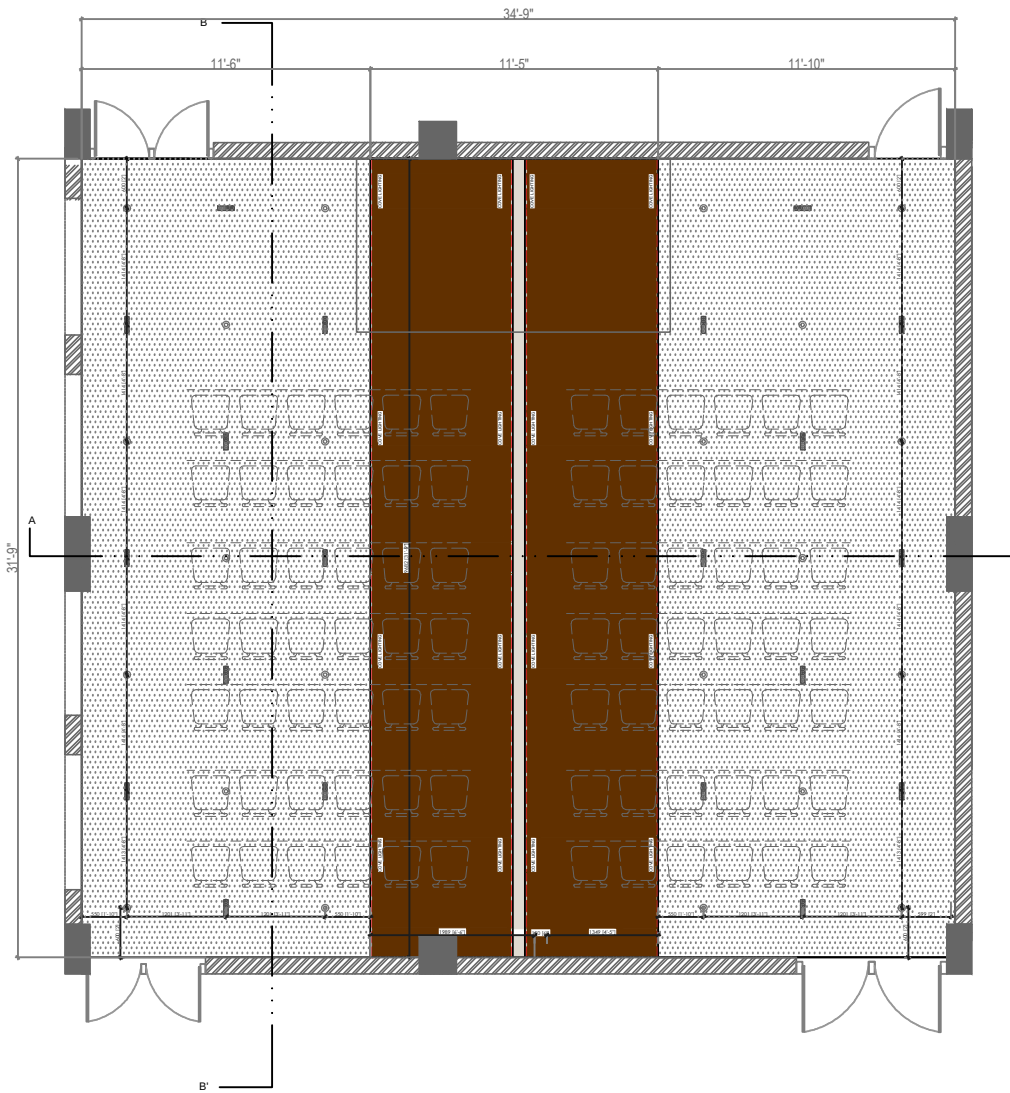

2.2 - 2.6.1.2.6.2 REFLECTED CEILING PLAN
GROUND FLOOR - TRAINING HALL

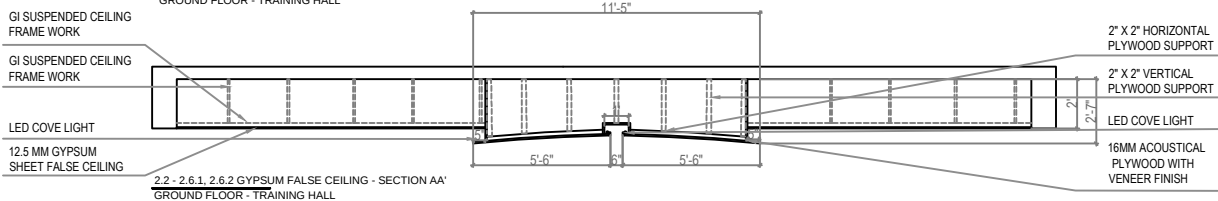

2.2 - 2.6.1.2.6.2 GYPSUM FALSE CEILING - SECTION AA'
GROUND FLOOR - TRAINING HALL

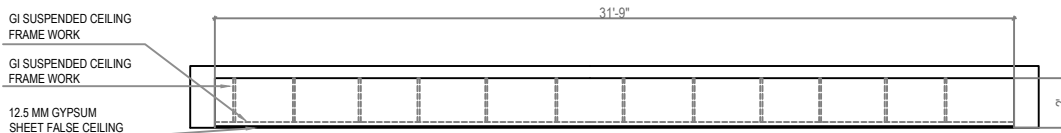

2.6.1 GYPSUM FALSE CEILING - SECTION BB'
GROUND FLOOR - TRAINING HALL


NOTE:

1. THE DESIGN & DRAWING IS THE PROPERTY & COPYRIGHT OF M/S. MYRIAD. NO REPRODUCTION OR ARCHITECTURE. REPRODUCTION AND USE OF THE DESIGN, IN WHOLE OR IN PART, IS FORBIDDEN WITHOUT THE ARCHITECT'S WRITTEN CONSENT.
2. DRAWING IS NOT TO BE SCALED.
3. ALL DIMENSIONS ARE IN FEET AND INCHES AND LEVELS IN METERS UNLESS NOTED OTHERWISE.
4. ANY DISCREPANCIES IN THE DRAWING SHALL BE BROUGHT TO THE NOTICE OF THE ARCHITECT BEFORE EXECUTION. ALL DIMENSIONS TO BE VERIFIED ON SITE AND APPROVED BY THE ARCHITECT/PROJECT MANAGER.
5. DRAWING SHOULD BE READ IN CONJUNCTION WITH OTHER RELEVANT ARCHITECTURAL, STRUCTURAL, MECHANICAL AND ELECTRICAL DRAWINGS AND ALL RELEVANT SECTIONS OF THE SPECIFICATIONS.

LEGEND / SYMBOLS

1. LEVELS IN PLANS/ELEVATIONS/SECTIONS
 - 1. F.F.L. FINISHED FLOOR LEVEL
 - 2. S.S.L. STRUCTURAL SLAB LEVEL
 - 3. F.G.L. FORMATION GROUND LEVEL
2. DOORS
 - DOOR TYPES
 - DRAWING NUMBERS
3. SECTIONS
 - SECTION NUMBERS
 - DRAWING NUMBERS
4. ELEVATIONS
 - ELEVATION NUMBERS
 - DRAWING NUMBERS

KEY PLAN

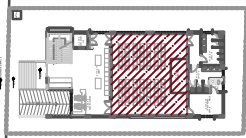

SCALE

Not To Scale
DATE: 25.08.2024
DRAWN: MUKUND GOPI
CHECKED: MUKUND GOPI
SIGNATURE: .

SHEET SIZE

A1

DRAWING TITLE

TRAINING HALL

GROUND FLOOR - T. HALL

REFLECTED CEILING PLAN

REV NO

R1


DRAWING NUMBER

KS IN/TH/GF/02

ARCHITECT

MYRIAD

FOR TENDER

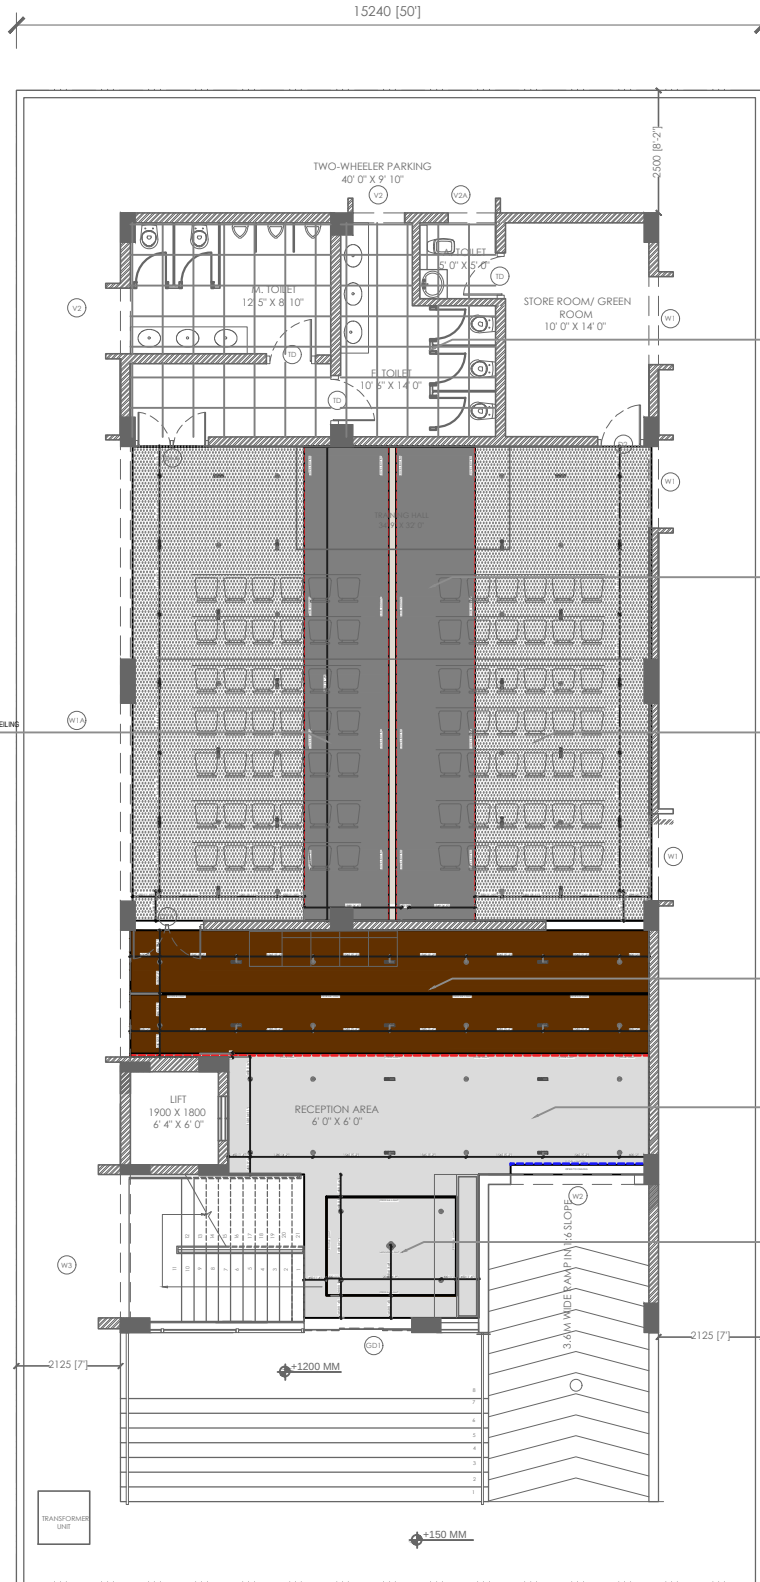


NOTE:

1. THE DESIGN & DRAWING IS THE PROPERTY & COPYRIGHT OF M/S. MYRIAD GEOMETRIES/IGIO. ARCHITECTURE, REPRODUCTION AND USE OF THE DESIGN, IN WHOLE OR IN PART, IS FORBIDDEN WITHOUT THE ARCHITECT'S WRITTEN CONSENT.
2. DRAWING IS NOT TO BE SCALED.
3. ALL DIMENSIONS ARE IN FEET AND INCHES AND LEVELS IN METERS UNLESS NOTED OTHERWISE.
4. ANY DISCREPANCIES IN THE DRAWING SHALL BE BROUGHT TO THE NOTICE OF THE ARCHITECT BEFORE EXECUTION. ALL DIMENSIONS TO BE VERIFIED ON SITE AND APPROVED BY THE ARCHITECT/PROJECT MANAGER.
5. DRAWING SHOULD BE READ IN CONJUNCTION WITH OTHER RELEVANT ARCHITECTURAL, STRUCTURAL, MECHANICAL AND ELECTRICAL DRAWINGS AND ALL RELEVANT SECTIONS OF THE SPECIFICATIONS.

LEGEND / SYMBOLS

1. LEVELS IN PLANS/ELEVATIONS/SECTIONS
- ± RL FINISHED FLOOR LEVEL
 - ± SL STRUCTURAL SLAB LEVEL
 - ± GGL FORMATION GROUND LEVEL
2. DOORS
- DOOR TYPES
 - DRAWING NUMBERS
3. SECTIONS
- SECTION NUMBERS
 - DRAWING NUMBERS
4. ELEVATIONS
- ELEVATION NUMBERS
 - DRAWING NUMBERS

KEY PLAN

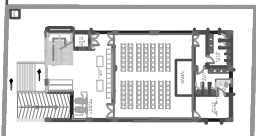

SCALE

Not To Scale

DATE: 28 JULY 2024

DRAWN: MUKUND GORI

CHECKED: MUKUND GORI

SIGNATURE:

SHEET SIZE

A1

PROJECT

PROPOSED COMMERCIAL DEVELOPMENT FOR KSSICL
Karnataka State Industrial Corporation Limited
Bangalore - 560025

CLIENT

KARNATAKA STATE SOUHAARDA FEDERAL CO-OPERATIVE LTD.
Bangalore - 560025

DRAWING TITLE

REFLECTED CEILING PLAN

GROUND FLOOR

R1

DRAWING NUMBER

KS IN/GF/RCP/01

ARCHITECTS



[FOR TENDER]