



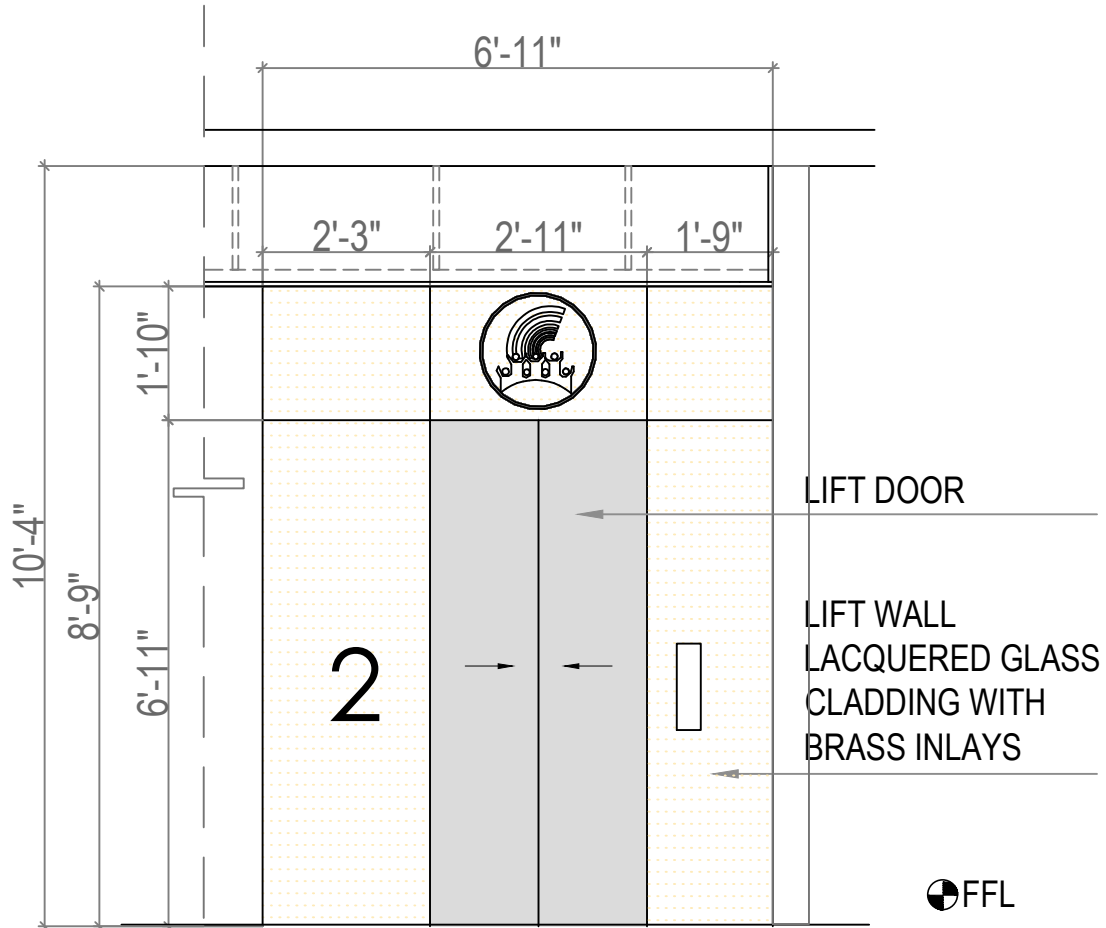

11.2.1 - 11.2.3 LIFT WALL
SECOND FLOOR - FOYER

NOTE:		LEGEND / SYMBOLS		KEY PLAN		SCALE		SHEET SIZE		DRAWING TITLE	
1. THE DESIGN & DRAWING IS THE PROPERTY & COPYRIGHT OF M/S. MYRIAD GEOMETRIES/10 ARCHITECTURE. REPRODUCTION AND USE OF THE DESIGN, IN WHOLE OR IN PART, IS FORBIDDEN WITHOUT THE ARCHITECT'S WRITTEN CONSENT.		1. LEVELS IN PLANS/ELEVATIONS/SECTIONS		2. DATE		26 JULY 2024		A1		FOYER	
2. DRAWING IS NOT TO BE SCALED.		2. DOORS		3. DRAWN		JAYKUND GORI		N		SECOND FLOOR - FOYER LIFT WALL	
3. ALL DIMENSIONS ARE IN FEET AND INCHES AND LEVELS IN METERS UNLESS NOTED OTHERWISE.		3. SECTIONS		4. CHECKED		JAYKUND GORI		PROJECT:		CLIENT:	
4. ANY DISCREPANCIES IN THE DRAWING SHALL BE BROUGHT TO THE NOTICE OF THE ARCHITECT BEFORE EXECUTION. ALL DIMENSIONS TO BE VERIFIED ON SITE AND APPROVED BY THE ARCHITECT/PROJECT MANAGER.		4. ELEVATIONS		5. SIGNATURE		PROPOSED COMMERCIAL DEVELOPMENT FOR KSTCCL		KARNATAKA STATE SOUVARDA FEDERAL CO-OPERATIVE LTD.		REV NO	
5. DRAWING SHOULD BE READ IN CONJUNCTION WITH OTHER RELEVANT ARCHITECTURAL, STRUCTURAL, MECHANICAL AND ELECTRICAL DRAWINGS AND ALL RELEVANT SECTIONS OF THE SPECIFICATIONS.						# International Register, Mysuru - 570005		Managing Director (Architecture)		R1	
										DRAWING NUMBER	
										KS IN/FR/SF/01	
										ARCHITECTS	
										MYRIAD	

FOR TENDER

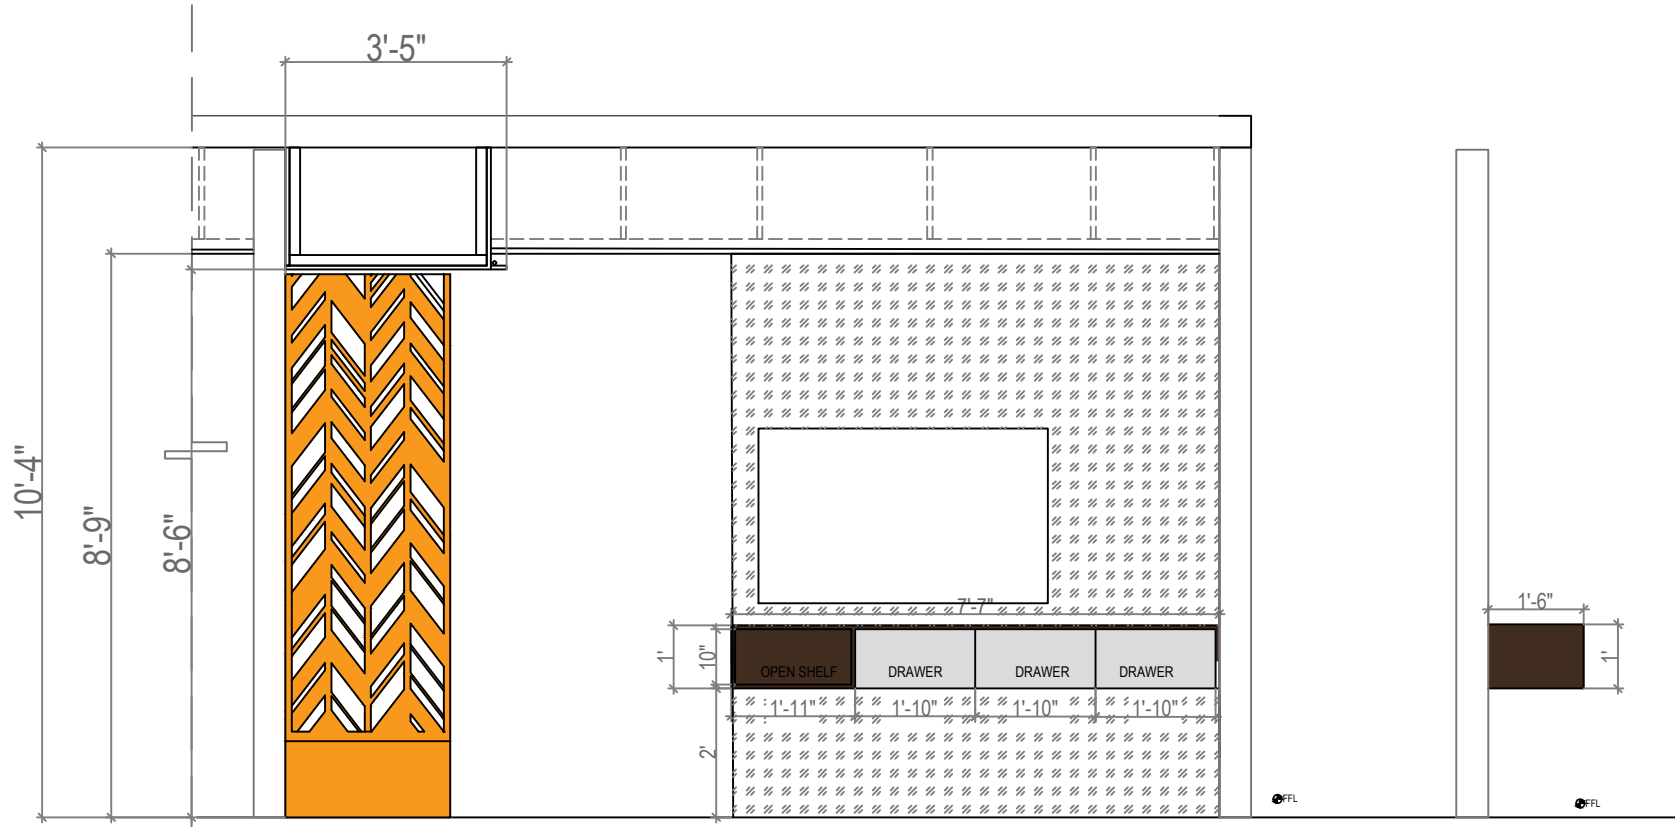


12.4 METAL PARTITION
SECOND FLOOR - ROOM 01


12.5 TV UNIT STORAGE - FRONT VIEW
SECOND FLOOR - ROOM 01

12.5 TV UNIT STORAGE - SIDE VIEW
SECOND FLOOR - ROOM 01


NOTE: 1. THE DESIGN & DRAWING IS THE PROPERTY & COPYRIGHT OF M/S. MYRIAD GEOMETRIES/MG10 ARCHITECTURE. REPRODUCTION AND USE OF THE DESIGN, IN WHOLE OR IN PART, IS FORBIDDEN WITHOUT THE ARCHITECT'S WRITTEN CONSENT. 2. DRAWING IS NOT TO BE SCALED. 3. ALL DIMENSIONS ARE IN FEET AND INCHES AND LEVELS IN METERS UNLESS NOTED OTHERWISE. 4. ANY DISCREPANCIES IN THE DRAWING SHALL BE BROUGHT TO THE NOTICE OF THE ARCHITECT BEFORE EXECUTION. ALL DIMENSIONS TO BE VERIFIED ON SITE AND APPROVED BY THE ARCHITECT/PROJECT MANAGER. 5. DRAWING SHOULD BE READ IN CONJUNCTION WITH OTHER RELEVANT ARCHITECTURAL, STRUCTURAL, MECHANICAL AND ELECTRICAL DRAWINGS AND ALL RELEVANT SECTIONS OF THE SPECIFICATIONS.	LEGEND / SYMBOLS 1.LEVELS IN PLANS/ELEVATIONS/SECTIONS + FFL FINISHED FLOOR LEVEL + SSL STRUCTURAL SLAB LEVEL + FGL FORMATION GROUND LEVEL 2.DOORS DOOR TYPES DRAWING NUMBERS 3.SECTIONS SECTION NUMBERS DRAWING NUMBERS 4.ELEVATIONS ELEVATION NUMBERS DRAWING NUMBERS	KEY PLAN 	SCALE	Not To Scale	SHEET SIZE	A1	DRAWING TITLE	ROOM 01	
			DATE	28 JULY 2026				REV NO	R1
			DRAWN	MUKUND GOPI					
			CHECKED	MUKUND GOPI					
			SIGNATURE	-	PROJECT:	PROPOSED COMMERCIAL DEVELOPMENT FOR KSSFC at Vishveshwar Nagar, Mysuru - 570008		CLIENT:	KARNATAKA STATE SOUHARDA FEDERAL CO-OPERATIVE LTD. Mangala Road, Malleshwaram, Bengaluru - 560003
FOR TENDER						DRAWING NUMBER	KS	IN/R1/SF/02	
						ARCHITECTS			

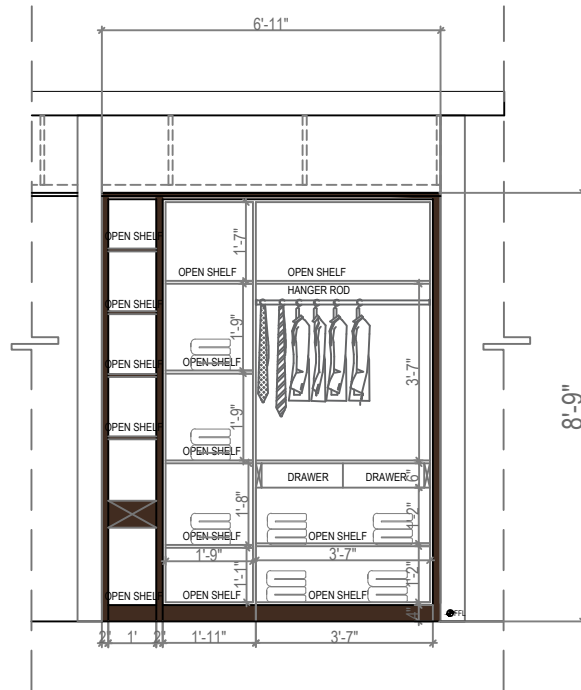

12.1 WARDROBE UNIT - INTERNAL VIEW
SECOND FLOOR - ROOM 01

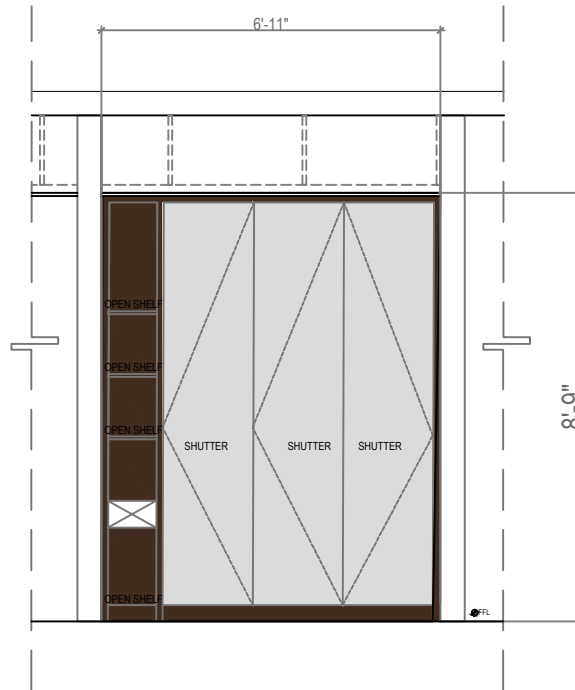

12.1 WARDROBE UNIT - FRONT VIEW
SECOND FLOOR - ROOM 01

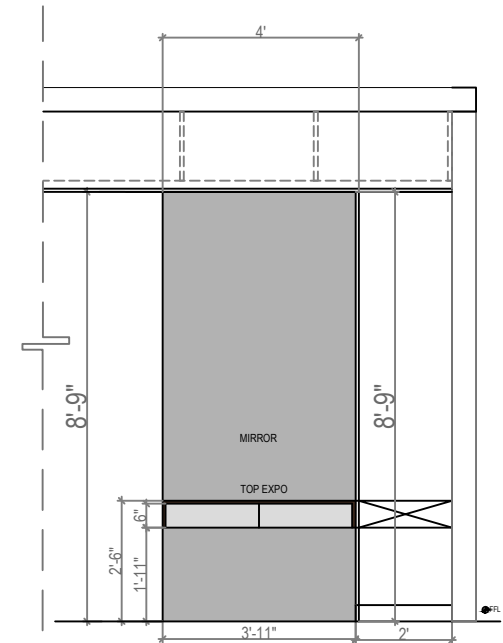

12.2 DRESSER MIRROR WITH PANELLING
SECOND FLOOR - ROOM 01

12.3 DRESSER MIRROR STORAGE
SECOND FLOOR - ROOM 01


NOTE:

1. THE DESIGN & DRAWING IS THE PROPERTY & COPYRIGHT OF M/s. MYRIAD GEOMETRIES/MG10 ARCHITECTURE. REPRODUCTION AND USE OF THE DESIGN, IN WHOLE OR IN PART, IS FORBIDDEN WITHOUT THE ARCHITECT'S WRITTEN CONSENT.
2. DRAWING IS NOT TO BE SCALED.
3. ALL DIMENSIONS ARE IN FEET AND INCHES AND LEVELS IN METERS UNLESS NOTED OTHERWISE.
4. ANY DISCREPANCIES IN THE DRAWING SHALL BE BROUGHT TO THE NOTICE OF THE ARCHITECT BEFORE EXECUTION. ALL DIMENSIONS TO BE VERIFIED ON SITE AND APPROVED BY THE ARCHITECT/PROJECT MANAGER.
5. DRAWING SHOULD BE READ IN CONJUNCTION WITH OTHER RELEVANT ARCHITECTURAL, STRUCTURAL, MECHANICAL AND ELECTRICAL DRAWINGS AND ALL RELEVANT SECTIONS OF THE SPECIFICATIONS.

LEGEND / SYMBOLS

1. LEVELS IN PLANS/ELEVATIONS/SECTIONS
 - + FFL FINISHED FLOOR LEVEL
 - + SSL STRUCTURAL SLAB LEVEL
 - + FGL FORMATION GROUND LEVEL
2. DOORS
 - DOOR TYPES
 - DRAWING NUMBERS
3. SECTIONS
 - SECTION NUMBERS
 - DRAWING NUMBERS
4. ELEVATIONS
 - ELEVATION NUMBERS
 - DRAWING NUMBERS

KEY PLAN

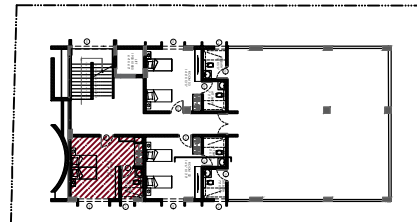

SCALE	Not To Scale
DATE	28 JULY 2026
DRAWN	MUKUND GOPI
CHECKED	MUKUND GOPI
SIGNATURE	-

SHEET SIZE	A1


PROJECT:
PROPOSED COMMERCIAL
DEVELOPMENT FOR KSSFCL
at Vishveshwar Nagar, Mysuru - 570008

CLIENT:
KARNATAKA STATE SOUHAARDA
FEDERAL CO-OPERATIVE LTD.
Mangala Road, Malleshwaram,
Bengaluru - 560003

DRAWING TITLE	ROOM 01		
SECOND FLOOR - ROOM 01 TV UNIT	REV NO		R1
	DRAWING NUMBER	KS	IN/R1/SF/01

FOR TENDER



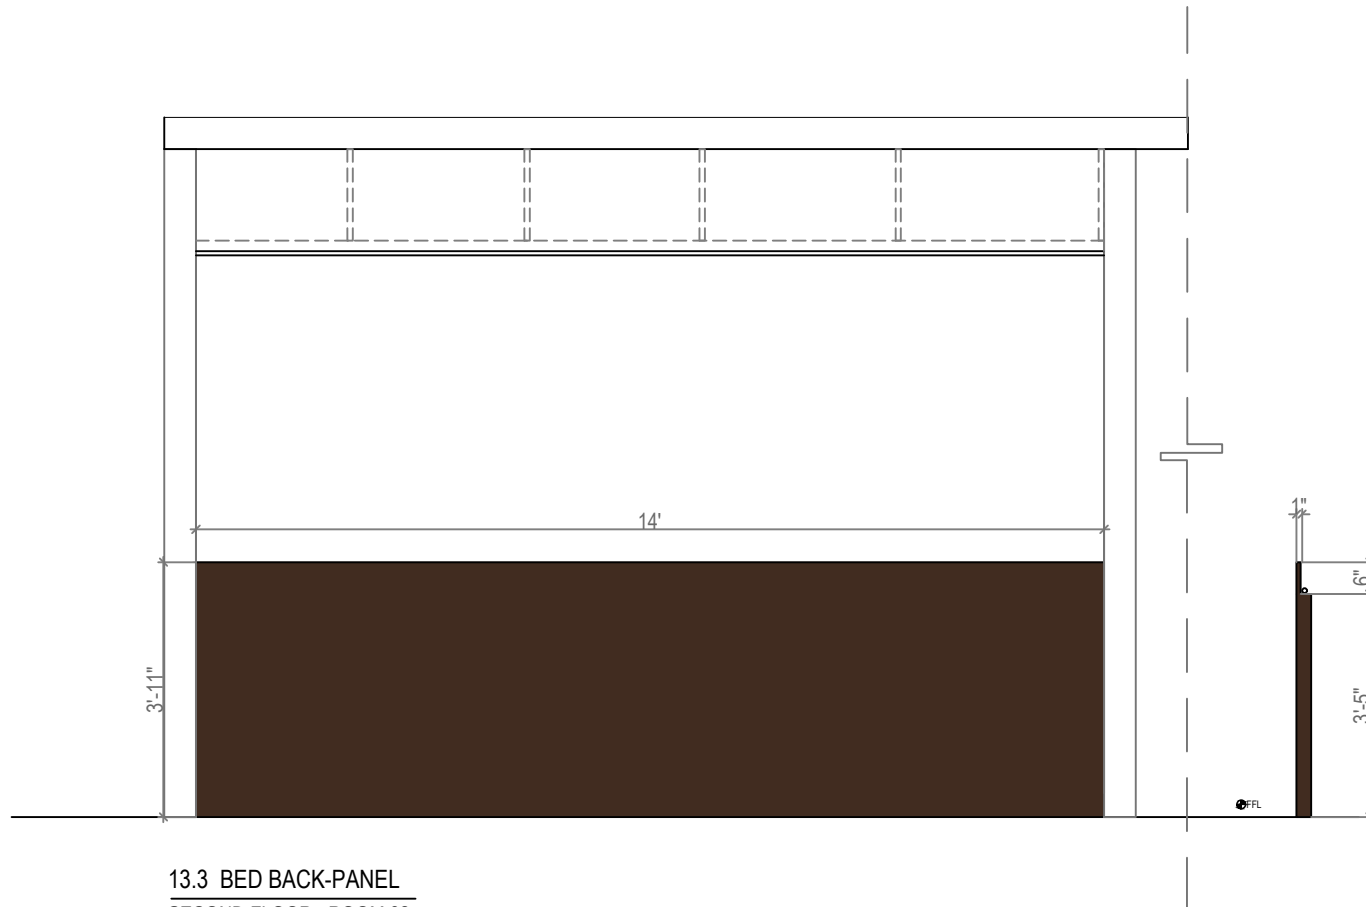

13.3 BED BACK-PANEL
SECOND FLOOR - ROOM 02


NOTE:

1. THE DESIGN & DRAWING IS THE PROPERTY & COPYRIGHT OF M/s. MYRIAD GEOMETRIES/MG10 ARCHITECTURE. REPRODUCTION AND USE OF THE DESIGN, IN WHOLE OR IN PART, IS FORBIDDEN WITHOUT THE ARCHITECT'S WRITTEN CONSENT.
2. DRAWING IS NOT TO BE SCALED.
3. ALL DIMENSIONS ARE IN FEET AND INCHES AND LEVELS IN METERS UNLESS NOTED OTHERWISE.
4. ANY DISCREPANCIES IN THE DRAWING SHALL BE BROUGHT TO THE NOTICE OF THE ARCHITECT BEFORE EXECUTION. ALL DIMENSIONS TO BE VERIFIED ON SITE AND APPROVED BY THE ARCHITECT/PROJECT MANAGER.
5. DRAWING SHOULD BE READ IN CONJUNCTION WITH OTHER RELEVANT ARCHITECTURAL, STRUCTURAL, MECHANICAL AND ELECTRICAL DRAWINGS AND ALL RELEVANT SECTIONS OF THE SPECIFICATIONS.

LEGEND / SYMBOLS

1. LEVELS IN PLANS/ELEVATIONS/SECTIONS
 - FFL FINISHED FLOOR LEVEL
 - SSL STRUCTURAL SLAB LEVEL
 - FGL FORMATION GROUND LEVEL
2. DOORS
 - DOOR TYPES
 - DRAWING NUMBERS
3. SECTIONS
 - SECTION NUMBERS
 - DRAWING NUMBERS
4. ELEVATIONS
 - ELEVATION NUMBERS
 - DRAWING NUMBERS

KEY PLAN

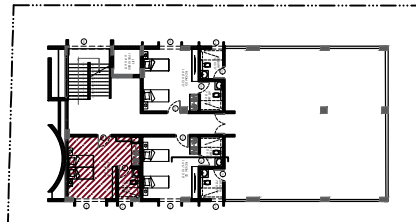

SCALE	Not To Scale
DATE	28 JULY 2026
DRAWN	MUKUND GOPI
CHECKED	MUKUND GOPI
SIGNATURE	-

SHEET SIZE	A1

PROJECT:
PROPOSED COMMERCIAL
DEVELOPMENT FOR KSSFC
at Vishveshwar Nagar, Mysuru - 570008


CLIENT:
KARNATAKA STATE SOUHAARDA
FEDERAL CO-OPERATIVE LTD.
Margosa Road, Malleshwaram,
Bengaluru - 560003

DRAWING TITLE	ROOM 02		
SECOND FLOOR - ROOM 02 BED PANEL			REV NO R1
DRAWING NUMBER	KS	IN/R2/SF/01	

FOR TENDER

ARCHITECTS



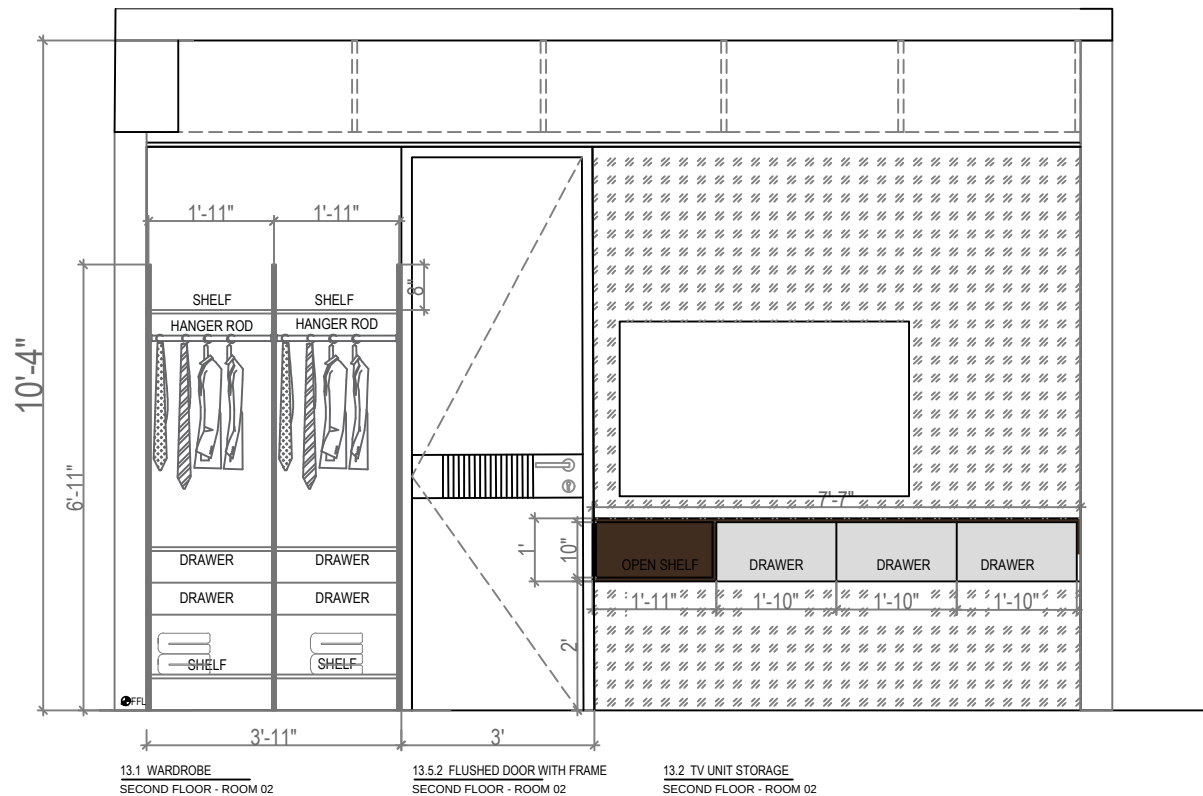


NOTE:

1. THE DESIGN & DRAWING IS THE PROPERTY & COPYRIGHT OF M/S. MYRIAD GEOMETRIES/MG10 ARCHITECTURE. REPRODUCTION AND USE OF THE DESIGN, IN WHOLE OR IN PART, IS FORBIDDEN WITHOUT THE ARCHITECT'S WRITTEN CONSENT.
2. DRAWING IS NOT TO BE SCALED.
3. ALL DIMENSIONS ARE IN FEET AND INCHES AND LEVELS IN METERS UNLESS NOTED OTHERWISE.
4. ANY DISCREPANCIES IN THE DRAWING SHALL BE BROUGHT TO THE NOTICE OF THE ARCHITECT BEFORE EXECUTION. ALL DIMENSIONS TO BE VERIFIED ON SITE AND APPROVED BY THE ARCHITECT/PROJECT MANAGER.
5. DRAWING SHOULD BE READ IN CONJUNCTION WITH OTHER RELEVANT ARCHITECTURAL, STRUCTURAL, MECHANICAL AND ELECTRICAL DRAWINGS AND ALL RELEVANT SECTIONS OF THE SPECIFICATIONS.

LEGEND / SYMBOLS

1. LEVELS IN PLANS/ELEVATIONS/SECTIONS
 - + FFL FINISHED FLOOR LEVEL
 - + SSL STRUCTURAL SLAB LEVEL
 - + FGL FORMATION GROUND LEVEL
2. DOORS
 - DOOR TYPES
 - DRAWING NUMBERS
3. SECTIONS
 - SECTION NUMBERS
 - DRAWING NUMBERS
4. ELEVATIONS
 - ELEVATION NUMBERS
 - DRAWING NUMBERS

KEY PLAN

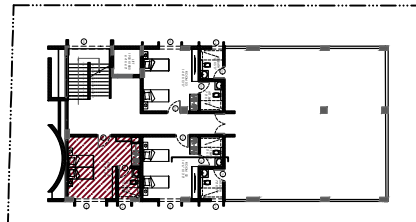

SCALE	Not To Scale
DATE	28 JULY 2026
DRAWN	MUKUND GOPI
CHECKED	MUKUND GOPI
SIGNATURE	-

PROJECT:
PROPOSED COMMERCIAL
DEVELOPMENT FOR KSSFCL
at Vishveshwar Nagar, Mysuru - 570008


SHEET SIZE	A1
CLIENT:	KARNATAKA STATE SOUHAARDA FEDERAL CO-OPERATIVE LTD. Margosa Road, Siddheshwaram, Bengaluru - 560003

CLIENT:
KARNATAKA STATE SOUHAARDA
FEDERAL CO-OPERATIVE LTD.
Margosa Road, Siddheshwaram,
Bengaluru - 560003

DRAWING TITLE	ROOM 02	REV NO	R1
DRAWING NUMBER	KS IN/R2/SF/02		

FOR TENDER




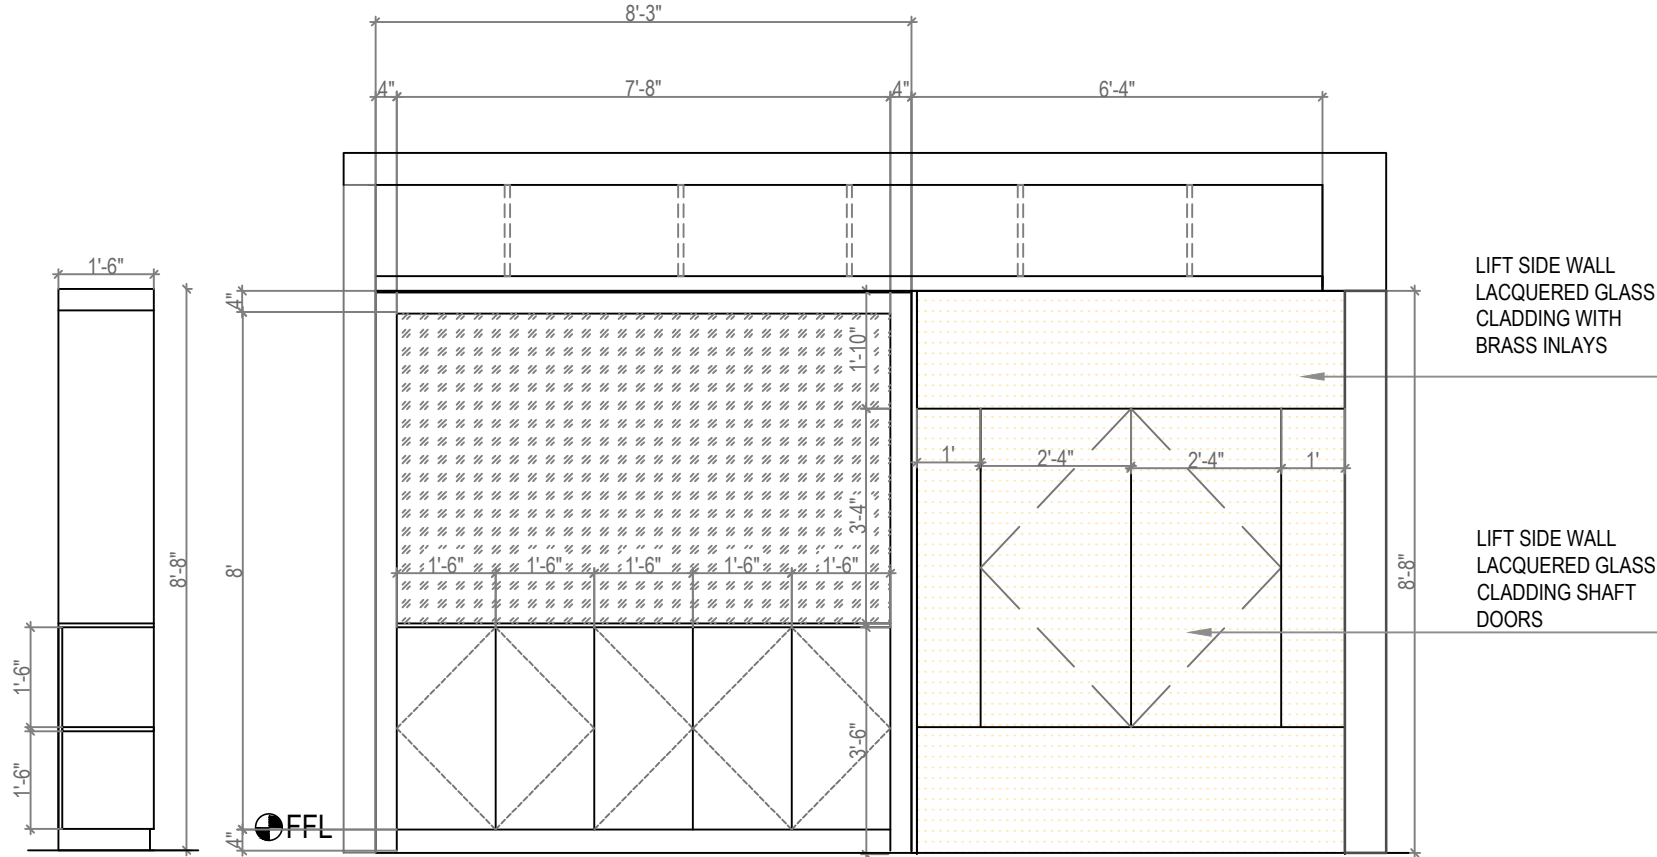


14.3 BED BACK PANEL WITH STORAGE - SIDE VIEW
SECOND FLOOR - ROOM 03

14.3 BED BACK PANEL WITH STORAGE - FRONT VIEW
SECOND FLOOR - ROOM 03

11.2.4 LIFT WALL
SECOND FLOOR - ROOM 03

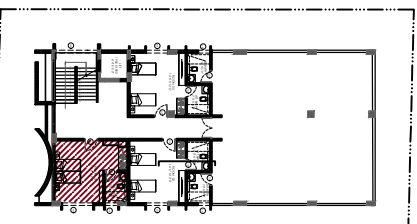NOTE:		LEGEND / SYMBOLS		KEY PLAN		SCALE		Not To Scale		SHEET SIZE		A1		DRAWING TITLE		ROOM 03	
1. THE DESIGN & DRAWING IS THE PROPERTY & COPYRIGHT OF M/S. MYRIAD GEOMETRIES/MG10 ARCHITECTURE. REPRODUCTION AND USE OF THE DESIGN, IN WHOLE OR IN PART, IS FORBIDDEN WITHOUT THE ARCHITECT'S WRITTEN CONSENT. 2. DRAWING IS NOT TO BE SCALED. 3. ALL DIMENSIONS ARE IN FEET AND INCHES AND LEVELS IN METERS UNLESS NOTED OTHERWISE. 4. ANY DISCREPANCIES IN THE DRAWING SHALL BE BROUGHT TO THE NOTICE OF THE ARCHITECT BEFORE EXECUTION. ALL DIMENSIONS TO BE VERIFIED ON SITE AND APPROVED BY THE ARCHITECT/PROJECT MANAGER. 5. DRAWING SHOULD BE READ IN CONJUNCTION WITH OTHER RELEVANT ARCHITECTURAL, STRUCTURAL, MECHANICAL AND ELECTRICAL DRAWINGS AND ALL RELEVANT SECTIONS OF THE SPECIFICATIONS.		1.LEVELS IN PLANS/ELEVATIONS/SECTIONS				DATE		28 JULY 2026				SECOND FLOOR - ROOM 03 BED PANEL		REV NO R1			
		DRAWN				MUKUND GOPI											
		CHECKED				MUKUND GOPI											
		SIGNATURE				-											
		PROJECT:				PROPOSED COMMERCIAL DEVELOPMENT FOR KSSFCL at Vishveshwar Nagar, Mysuru - 570008											
CLIENT:		KARNATAKA STATE SOUHRDA FEDERAL CO-OPERATIVE LTD. Margosa Road, Malleshwaram, Bengaluru - 560003															
										DRAWING NUMBER		KS IN/R3/SF/01					
												ARCHITECTS					

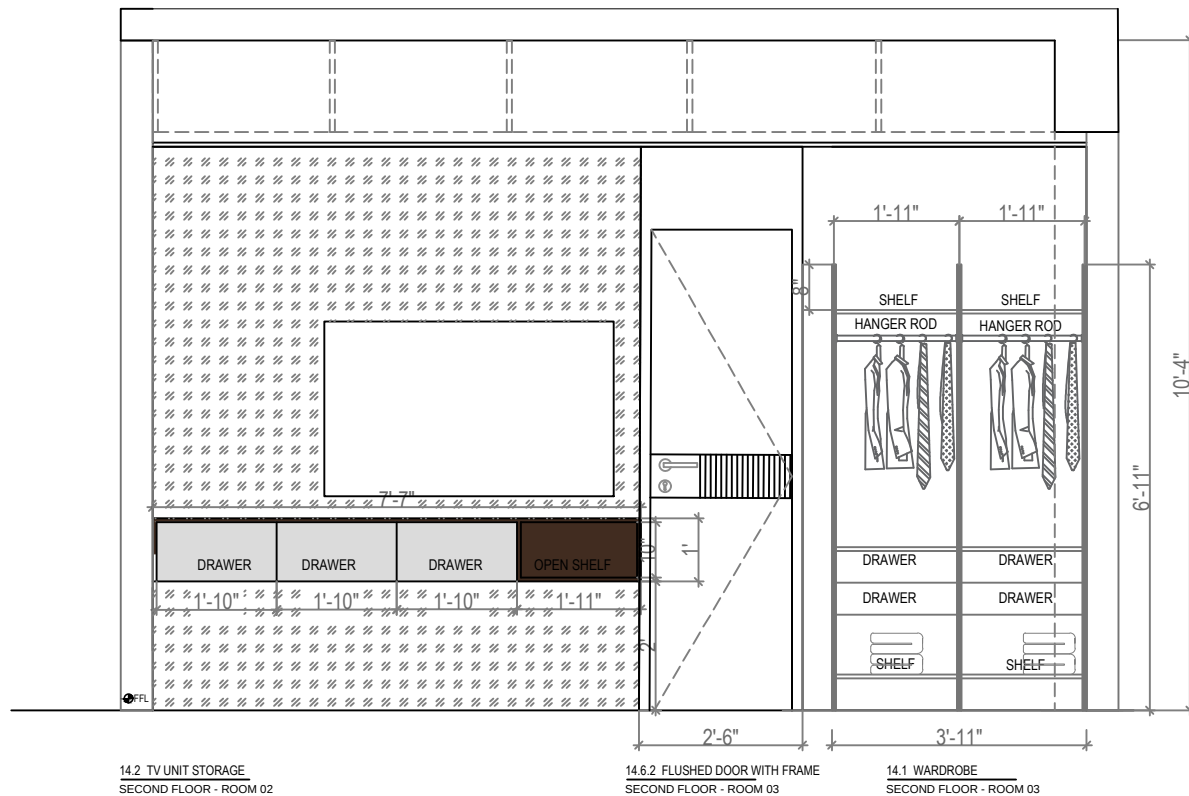


NOTE:

1. THE DESIGN & DRAWING IS THE PROPERTY & COPYRIGHT OF M/s. MYRIAD GEOMETRIES/MG10 ARCHITECTURE. REPRODUCTION AND USE OF THE DESIGN, IN WHOLE OR IN PART, IS FORBIDDEN WITHOUT THE ARCHITECT'S WRITTEN CONSENT.
2. DRAWING IS NOT TO BE SCALED.
3. ALL DIMENSIONS ARE IN FEET AND INCHES AND LEVELS IN METERS UNLESS NOTED OTHERWISE.
4. ANY DISCREPANCIES IN THE DRAWING SHALL BE BROUGHT TO THE NOTICE OF THE ARCHITECT BEFORE EXECUTION. ALL DIMENSIONS TO BE VERIFIED ON SITE AND APPROVED BY THE ARCHITECT/PROJECT MANAGER.
5. DRAWING SHOULD BE READ IN CONJUNCTION WITH OTHER RELEVANT ARCHITECTURAL, STRUCTURAL, MECHANICAL AND ELECTRICAL DRAWINGS AND ALL RELEVANT SECTIONS OF THE SPECIFICATIONS.

LEGEND / SYMBOLS

1. LEVELS IN PLANS/ELEVATIONS/SECTIONS
 - + FFL FINISHED FLOOR LEVEL
 - + SSL STRUCTURAL SLAB LEVEL
 - + FGL FORMATION GROUND LEVEL
2. DOORS
 - DOOR TYPES
 - DRAWING NUMBERS
3. SECTIONS
 - SECTION NUMBERS
 - DRAWING NUMBERS
4. ELEVATIONS
 - ELEVATION NUMBERS
 - DRAWING NUMBERS

KEY PLAN

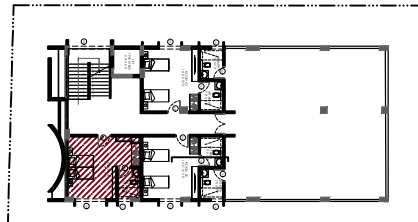

SCALE	Not To Scale
DATE	28 JULY 2026
DRAWN	MUKUND GOPI
CHECKED	MUKUND GOPI
SIGNATURE	-

SHEET SIZE	A1
N	


PROJECT:
PROPOSED COMMERCIAL
DEVELOPMENT FOR KSSFC
at Vishveshwar Nagar, Mysuru - 570008

CLIENT:
KARNATAKA STATE SOUHARDA
FEDERAL CO-OPERATIVE LTD.
Margosa Road, Malleshwaram,
Bengaluru - 560003

FOR TENDER

DRAWING TITLE	ROOM 03		
SECOND FLOOR - ROOM 03 TV UNIT	REV NO		R1
	DRAWING NUMBER	KS IN/R3/SF/02	



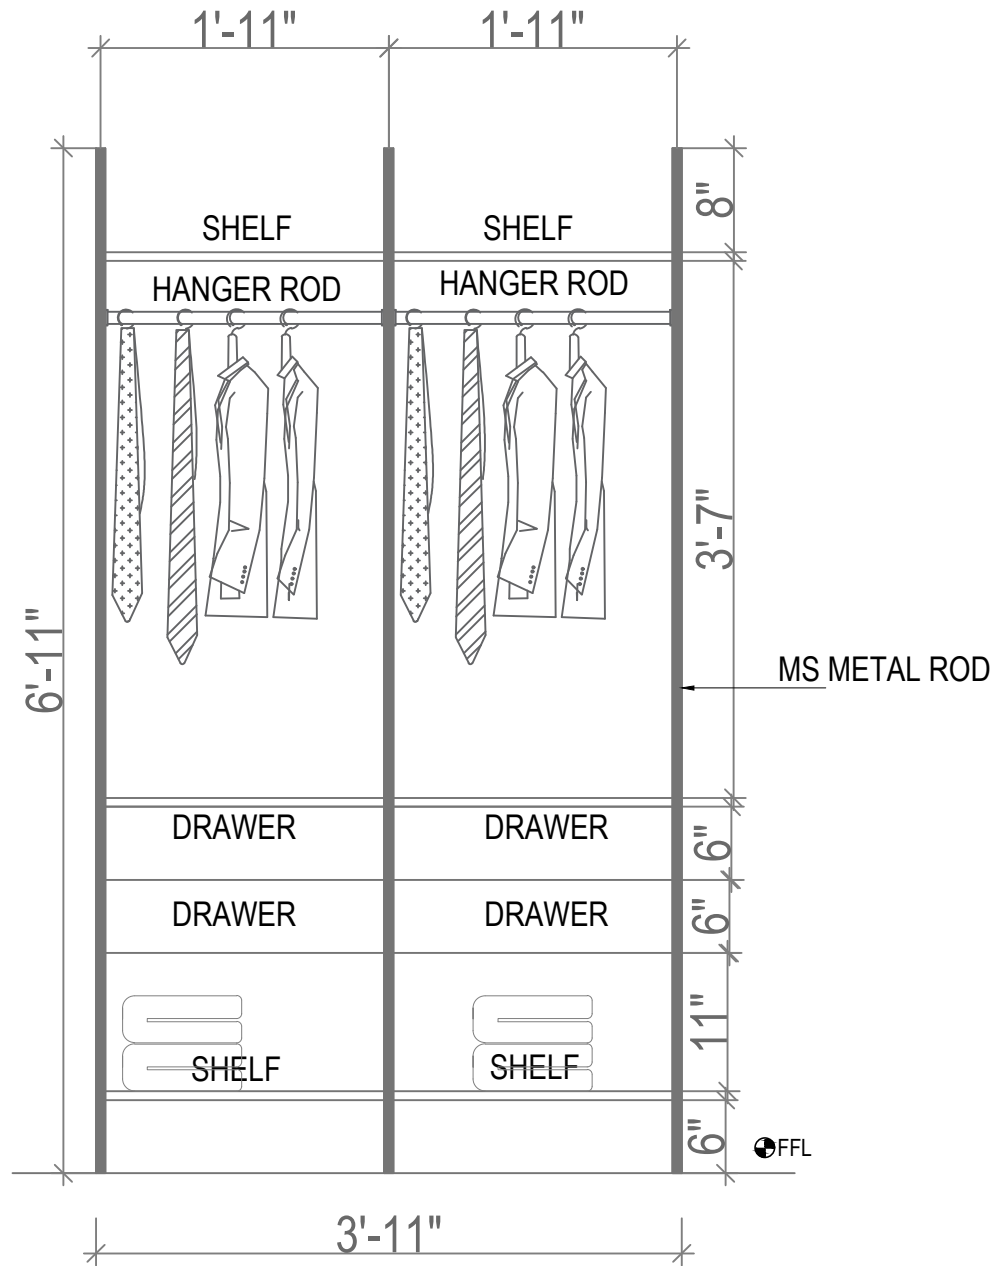

13.1 AND 14.1 WARDROBE
SECOND FLOOR -
ROOM 02 AND ROOM 03


NOTE:

1. THE DESIGN & DRAWING IS THE PROPERTY & COPYRIGHT OF M/S. MYRIAD. REPRODUCTION OR ARCHITECTURE, REPRODUCTION AND USE OF THE DESIGN, IN WHOLE OR IN PART, IS FORBIDDEN WITHOUT THE ARCHITECT'S WRITTEN CONSENT.
2. DRAWING IS NOT TO BE SCALED.
3. ALL DIMENSIONS ARE IN FEET AND INCHES AND LEVELS IN METERS UNLESS NOTED OTHERWISE.
4. ANY DISCREPANCIES IN THE DRAWING SHALL BE BROUGHT TO THE NOTICE OF THE ARCHITECT BEFORE EXECUTION. ALL DIMENSIONS TO BE VERIFIED ON SITE AND APPROVED BY THE ARCHITECT/PROJECT MANAGER.
5. DRAWING SHOULD BE READ IN CONJUNCTION WITH OTHER RELEVANT ARCHITECTURAL, STRUCTURAL, MECHANICAL AND ELECTRICAL DRAWINGS AND ALL RELEVANT SECTIONS OF THE SPECIFICATIONS.

LEGEND / SYMBOLS

1. LEVELS IN PLANS/ELEVATIONS/SECTIONS
 - FINISHED FLOOR LEVEL
 - STRUCTURAL SLAB LEVEL
 - FORMATION GROUND LEVEL
2. DOORS
 - DOOR TYPES
 - DRAWING NUMBERS
3. SECTIONS
 - SECTION NUMBERS
 - DRAWING NUMBERS
4. ELEVATIONS
 - ELEVATION NUMBERS
 - DRAWING NUMBERS

KEY PLAN

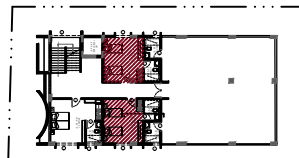

SCALE

Not To Scale
DATE: 26 JULY 2024
DRAWN: MUKUND GORI
CHECKED: MUKUND GORI
SIGNATURE:

SHEET SIZE

A1
PROJECT: PROPOSED COMMERCIAL DEVELOPMENT FOR KSSFCCL
CLIENT: KARNATAKA STATE SOUVARDA FEDERAL CO-OPERATIVE LTD.
Bengaluru - 560003



DRAWING TITLE

WARDROBE
SECOND FLOOR - ROOM 02 - 03
WARDROBE
DRAWING NUMBER: KS INWD/SF/01

REV NO
R1


FOR TENDER



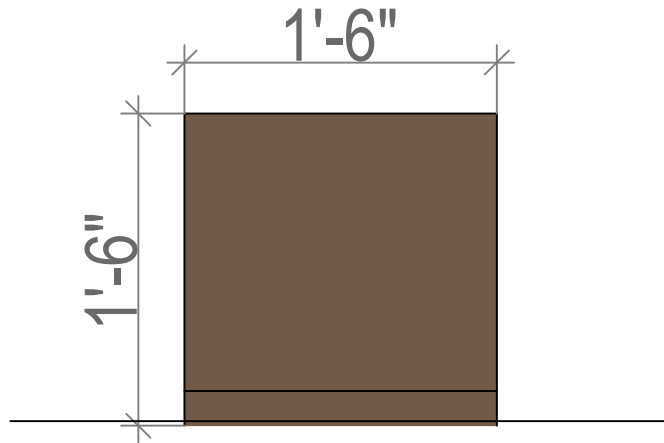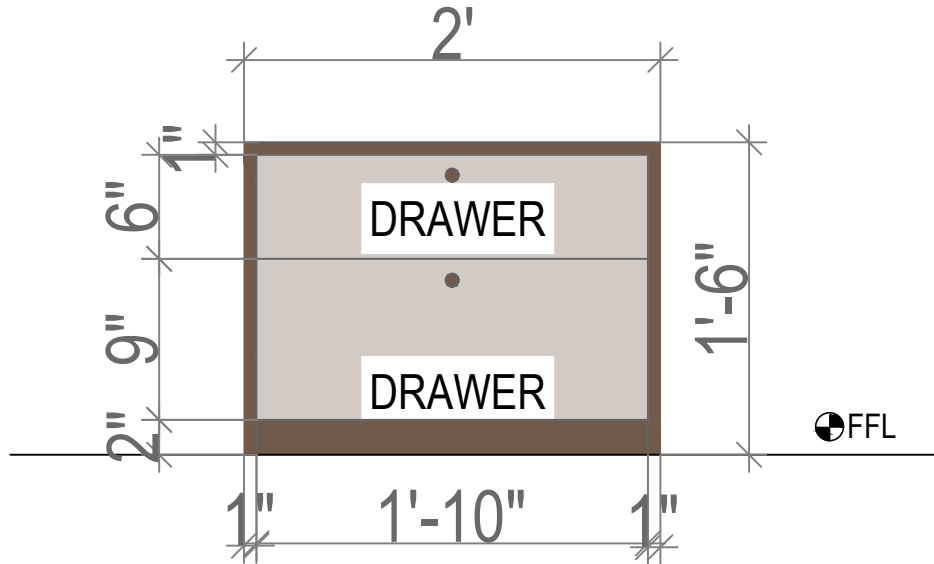


13.4.1 AND 13.4.2 SIDE TABLE
SECOND FLOOR -
ROOM 02 AND ROOM 03

NOTE: 1. THE DESIGN & DRAWING IS THE PROPERTY & COPYRIGHT OF M/S. MYRIAD GEOMETRIE. NO ARCHITECTURAL REPRODUCTION AND USE OF THE DESIGN, IN WHOLE OR IN PART, IS FORBIDDEN WITHOUT THE ARCHITECT'S WRITTEN CONSENT. 2. DRAWING IS NOT TO BE SCALED. 3. ALL DIMENSIONS ARE IN FEET AND INCHES AND LEVELS IN METERS UNLESS NOTED OTHERWISE. 4. ANY DISCREPANCIES IN THE DRAWING SHALL BE BROUGHT TO THE NOTICE OF THE ARCHITECT BEFORE EXECUTION. ALL DIMENSIONS TO BE VERIFIED ON SITE AND APPROVED BY THE ARCHITECT/PROJECT MANAGER. 5. DRAWING SHOULD BE READ IN CONJUNCTION WITH OTHER RELEVANT ARCHITECTURAL, STRUCTURAL, MECHANICAL AND ELECTRICAL DRAWINGS AND ALL RELEVANT SECTIONS OF THE SPECIFICATIONS.	LEGEND / SYMBOLS 1. LEVELS IN PLANS/ELEVATIONS/SECTIONS • FFL FINISHED FLOOR LEVEL • S.S. STRUCTURAL SLAB LEVEL • F.G.L. FORMATION GROUND LEVEL 2. DOORS DOOR TYPES DRAWING NUMBERS 3. SECTIONS SECTION NUMBERS DRAWING NUMBERS 4. ELEVATIONS ELEVATION NUMBERS DRAWING NUMBERS	KEY PLAN	SCALE Not To Scale DATE 26 JULY 2024 DRAWN MUKUND GORI CHECKED MUKUND GORI SIGNATURE PROJECT PROPOSED COMMERCIAL DEVELOPMENT FOR KSSFC CLIENT KARNATAKA STATE SOUVARDA FEDERAL CO-OPERATIVE LTD. FOR TENDER	DRAWING TITLE SIDE TABLE SECOND FLOOR - ROOM 02 - 03 SIDE TABLE REV NO R1 DRAWING NUMBER KS IN/ST/SF/01 MYRIAD
--	--	------------------------	---	--

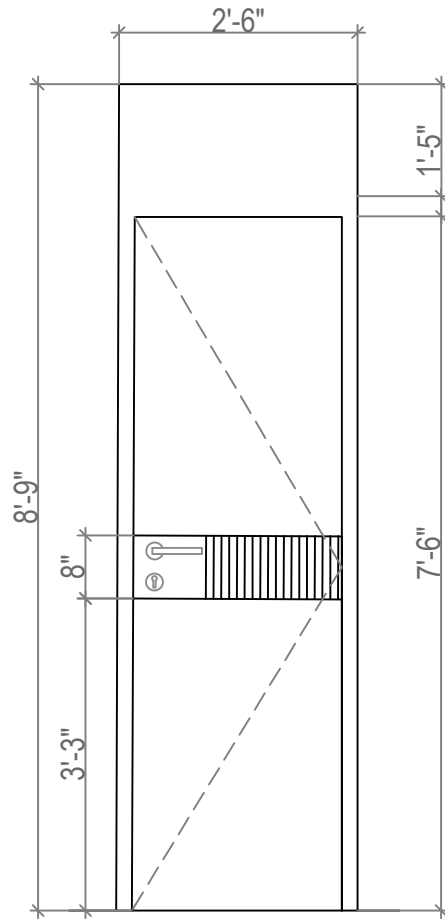

12.8.2/13.5.2 /14.6.2 FLUSHED DOOR WITH FRAME
SECOND FLOOR - ROOM 01 - 02 - 03

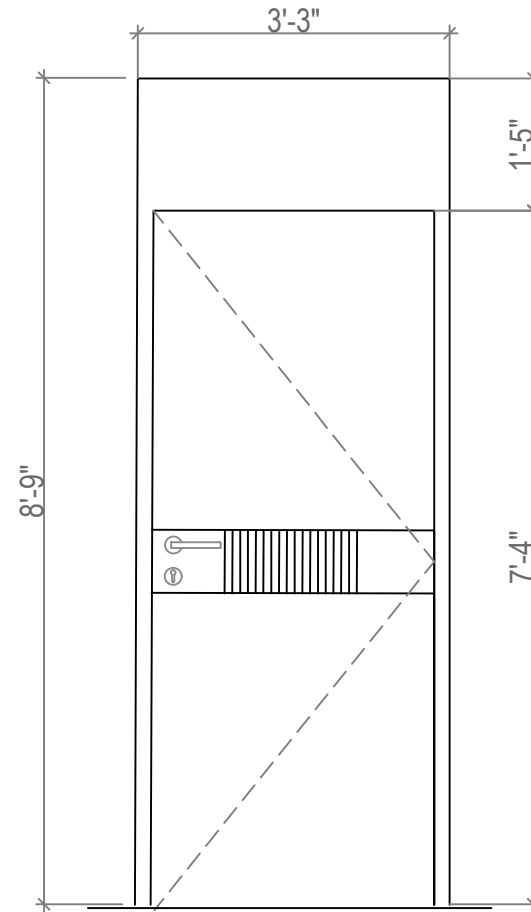


12.8.1/13.5.1 /14.6.1 FLUSHED DOOR WITH FRAME
SECOND FLOOR - ROOM 01 - 02 - 03

NOTE:		LEGEND / SYMBOLS		KEY PLAN		SCALE		Not To Scale		SHEET SIZE		A1		DRAWING TITLE		FLUSH DOOR	
1. THE DESIGN & DRAWING IS THE PROPERTY & COPYRIGHT OF M/S. MYRIAD GEOMETRIES/MG10 ARCHITECTURE. REPRODUCTION AND USE OF THE DESIGN, IN WHOLE OR IN PART, IS FORBIDDEN WITHOUT THE ARCHITECT'S WRITTEN CONSENT. 2. DRAWING IS NOT TO BE SCALED. 3. ALL DIMENSIONS ARE IN FEET AND INCHES AND LEVELS IN METERS UNLESS NOTED OTHERWISE. 4. ANY DISCREPANCIES IN THE DRAWING SHALL BE BROUGHT TO THE NOTICE OF THE ARCHITECT BEFORE EXECUTION. ALL DIMENSIONS TO BE VERIFIED ON SITE AND APPROVED BY THE ARCHITECT/PROJECT MANAGER. 5. DRAWING SHOULD BE READ IN CONJUNCTION WITH OTHER RELEVANT ARCHITECTURAL, STRUCTURAL, MECHANICAL AND ELECTRICAL DRAWINGS AND ALL RELEVANT SECTIONS OF THE SPECIFICATIONS.		1.LEVELS IN PLANS/ELEVATIONS/SECTIONS				DATE		28 JULY 2026						SECOND FLOOR - ROOM 01 -02 - 03 FLUSH DOOR WITH FRAME		REV NO R1	
		2.DOORS															
		DOOR TYPES															
		DRAWING NUMBERS															
		3.SECTIONS		SECTION NUMBERS		PROJECT:		PROPOSED COMMERCIAL DEVELOPMENT FOR KSSFCL at Vishveshwara Nagar, Mysuru - 570008		CLIENT:		KARNATAKA STATE SOUHAARDA FEDERAL CO-OPERATIVE LTD. Margosa Road, Malleshwaram, Bengaluru - 560002		DRAWING NUMBER		KS IN/FD/SF/01	
		4.ELEVATIONS		ELEVATION NUMBERS													

FOR TENDER



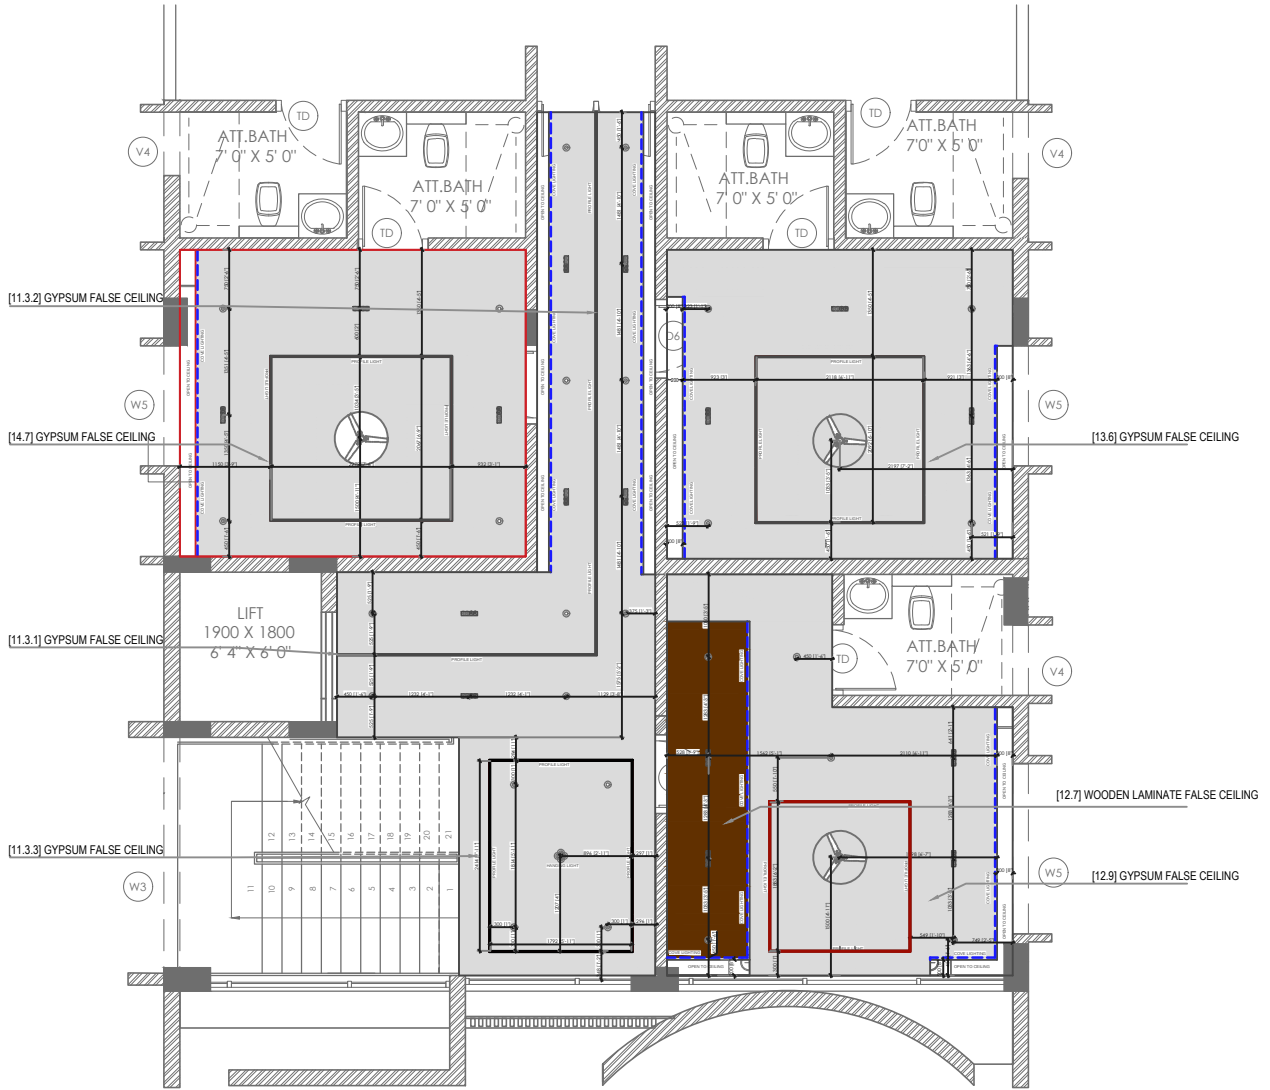


NOTE:

1. THE DESIGN & DRAWING IS THE PROPERTY & COPYRIGHT OF M/S. MYRIAD GEOMETRIES AND TO ARCHITECTURE. REPRODUCTION AND USE OF THE DESIGN, IN WHOLE OR IN PART, IS FORBIDDEN WITHOUT THE ARCHITECT'S WRITTEN CONSENT.
2. DRAWING IS NOT TO BE SCALED.
3. ALL DIMENSIONS ARE IN FEET AND INCHES AND LEVELS IN METERS UNLESS NOTED OTHERWISE.
4. ANY DISCREPANCIES IN THE DRAWING SHALL BE BROUGHT TO THE NOTICE OF THE ARCHITECT BEFORE EXECUTION. ALL DIMENSIONS TO BE VERIFIED ON SITE AND APPROVED BY THE ARCHITECT/PROJECT MANAGER.
5. DRAWING SHOULD BE READ IN CONJUNCTION WITH OTHER RELEVANT ARCHITECTURAL, STRUCTURAL, MECHANICAL AND ELECTRICAL DRAWINGS AND ALL RELEVANT SECTIONS OF THE SPECIFICATIONS.

LEGEND / SYMBOLS

1. LEVELS IN PLANS/ELEVATIONS/SECTIONS
 - 1. FSL - FINISHED FLOOR LEVEL
 - 2. SLL - STRUCTURAL SLAB LEVEL
 - 3. GLL - FORMATION GROUND LEVEL
2. DOORS
 - DOOR TYPES
 - DRAWING NUMBERS
3. SECTIONS
 - SECTION NUMBERS
 - DRAWING NUMBERS
4. ELEVATIONS
 - ELEVATION NUMBERS
 - DRAWING NUMBERS

KEY PLAN

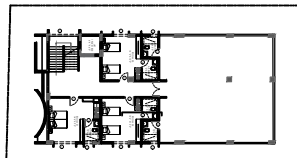

SCALE	Not to Scale	SHEET SIZE	A1
DATE	28 JULY 2024		
DRAWN	ANURAG GCP		
CHECKED	ANURAG GCP		
SIGNATURE			
PROJECT	PROPOSED COMMERCIAL DEVELOPMENT FOR KSFCCL	CLIENT	KARNATAKA STATE SOUHAARDA FEDERAL CO-OPERATIVE LTD.
	10, 11th Cross, 1st Stage, 4th Phase - 560008		Bangalore - 560008

FOR TENDER

DRAWING TITLE	REFLECTED CEILING PLAN	REV NO	R1
DRAWING NUMBER	KS IN/SF/RCP/01		

