


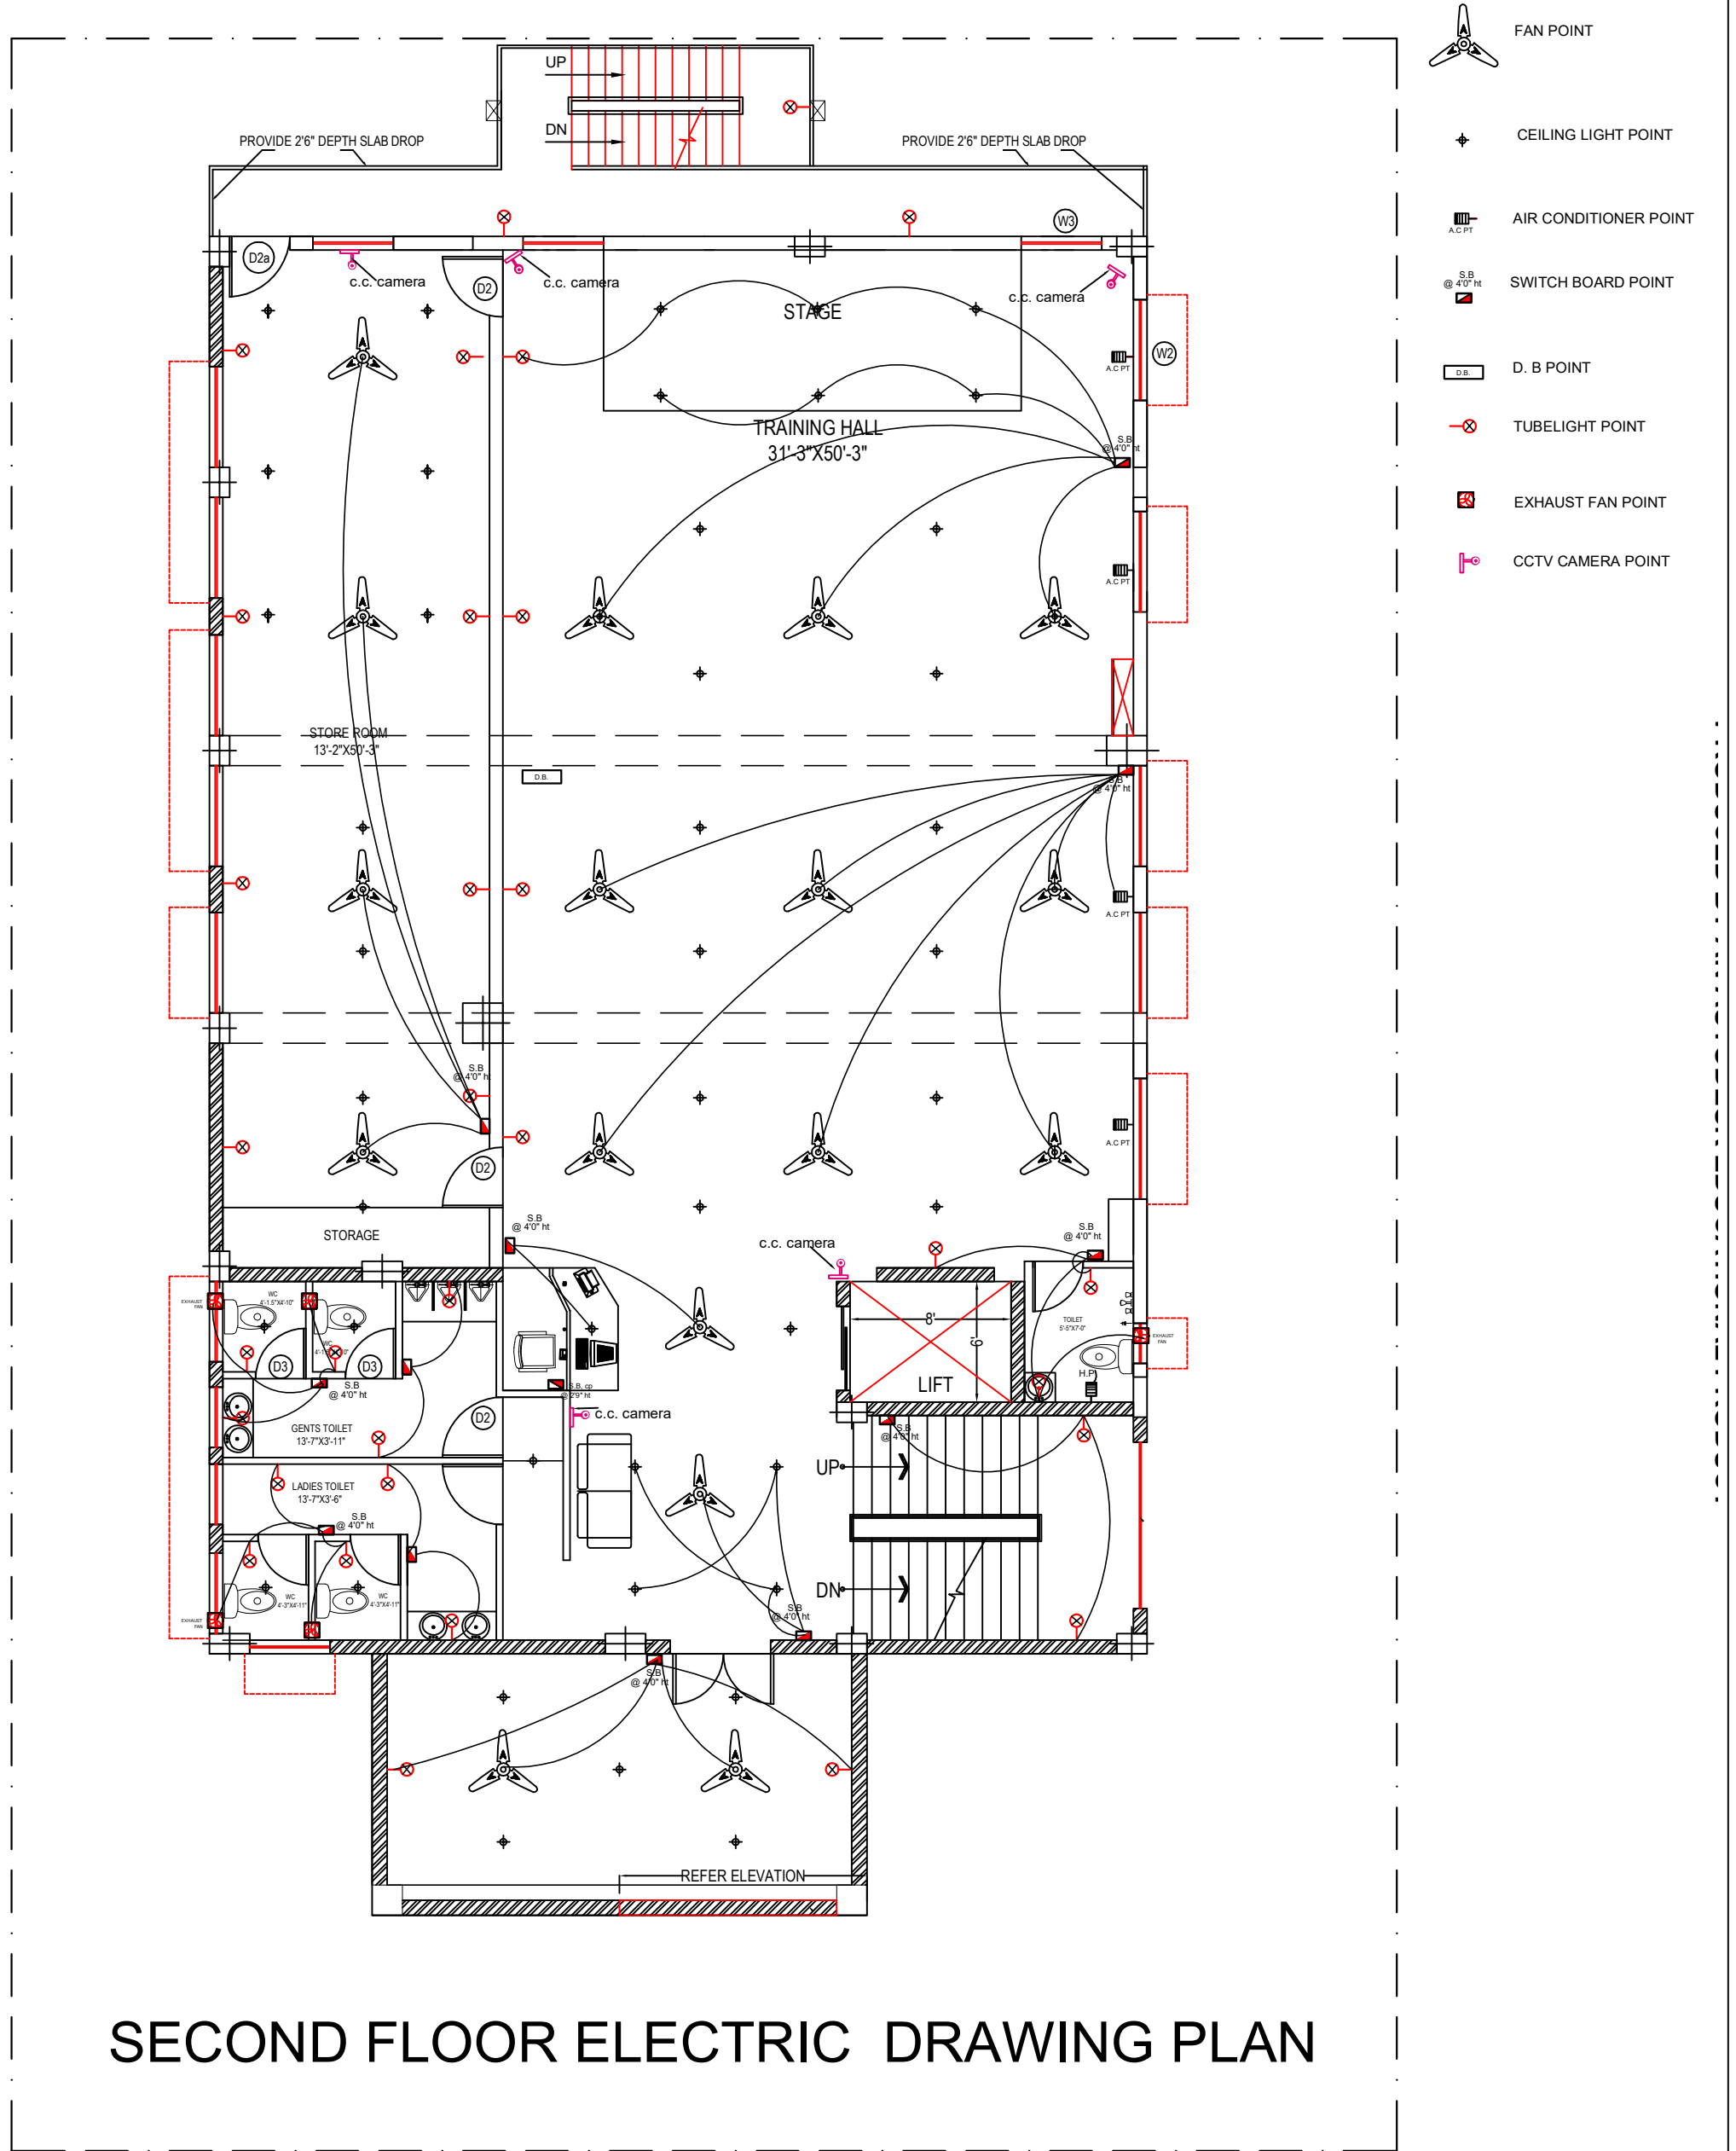

SECOND FLOOR ELECTRIC DRAWING PLAN

PROPOSED SECOND FLOOR ELECTRICAL DRAWING FOR KARNATAKA STATE SAUHARDA FEDERAL CO-OPERATIVE LIMITED		TITLE : SECOND FLOOR ELECTRICAL DRAWING.	<table><tr><td colspan="2">BUILT UP AREA : 3377 SFT</td></tr><tr><td colspan="2">DRAWN BY : SUNIL S</td></tr><tr><td>SCALE : 1:100</td><td>PROJECT NO : 2020033</td></tr><tr><td>DATE : 23-08-2020</td><td>DRAW NO : 01</td></tr></table>	BUILT UP AREA : 3377 SFT		DRAWN BY : SUNIL S		SCALE : 1:100	PROJECT NO : 2020033	DATE : 23-08-2020	DRAW NO : 01	NEVOR ENGINEERS AND DEVELOPERS. BUILDING NO/ FLAT NO : CTS 3934 1A KALIAMBRAI CLUB ROAD BELAGAVI KARNATAKA 590001 EMAIL- basagoudapatil05@gmail.com , PH no- 9449143297
BUILT UP AREA : 3377 SFT												
DRAWN BY : SUNIL S												
SCALE : 1:100	PROJECT NO : 2020033											
DATE : 23-08-2020	DRAW NO : 01											