

**AREA OF STATEMENT:**

TOTAL AREA OF SITE = 4341.80 Sq.Ft

SECOND FLOOR AREA = 2028.00 Sq.Ft

SCHEDULE OF OPENING:

DOOR	WINDOW	VENTILATOR

- ARCHITECT IS NOT RESPONSIBLE FOR CONSTANT SUPERVISION OF WORK & FOR STRUCTURAL DESIGN & ITS SUPERVISION DURING EXECUTION OF STRUCTURAL WORK.
- THIS DRAWING AND DESIGN UNDER THE COPY RIGHT OF AR.KHANDERAO & SHOULD NOT BE USED IN PART AND FULL WITHOUT THE WRITTEN PERMISSION OF THE ARCHITECT
- M/S KHANDERAO VASTUSHILPI ARCHITECTURAL CONSULTANTS GULBARGA.

NOTE:

1. ANY DISCREPANCY IN DRAWING, DESIGN, SPECIFICATIONS & QUANTITIES, SHALL BE BROUGHT TO THE NOTICE OF THE ARCHITECT M/S KHANDERAO VASTUSHILPI ARCHITECTURAL CONSULTANTS GULBARGA BEFORE EXECUTION OF SAID ITEM.
2. CONTRACTOR TO CHECK AND VERIFY ALL DIMENSIONS BEFORE EXECUTION OF WORK AND ANY DISCREPANCY FOUND HAS TO BE REPORTED TO THE ARCHITECT.
3. THIS DRAWING SHALL BE READ IN CONJUNCTION WITH THE RELEVANT ARCHITECTURAL & STRUCTURAL DRAWINGS AND DESIGNS.
4. ALL LEVELS MARKS ON PLAN, SECTION AREA RELATED TO THE BASIC LEVEL.
5. ALL DIMENSIONS ARE FROM UNFINISHED TO UNFINISHED SURFACES OR CENTER OF COLUMN OR WALLS.

TITLE OF PROJECT:

**PROPOSED BUILDING PLAN OF
KARNATAKA STATE SOUHARDA FEDERAL
CO-OPERATIVE LIMITED REGIONAL OFFICE
SITUATED AT DARIYAPUR (KOTNOOR D)
KALABURAGI**

TITLE OF DRAWING : SECTION

REV NO	DATE	REMARK
01	9-09-2021	
02	22-06-2026	

DATE : 22-06-2026

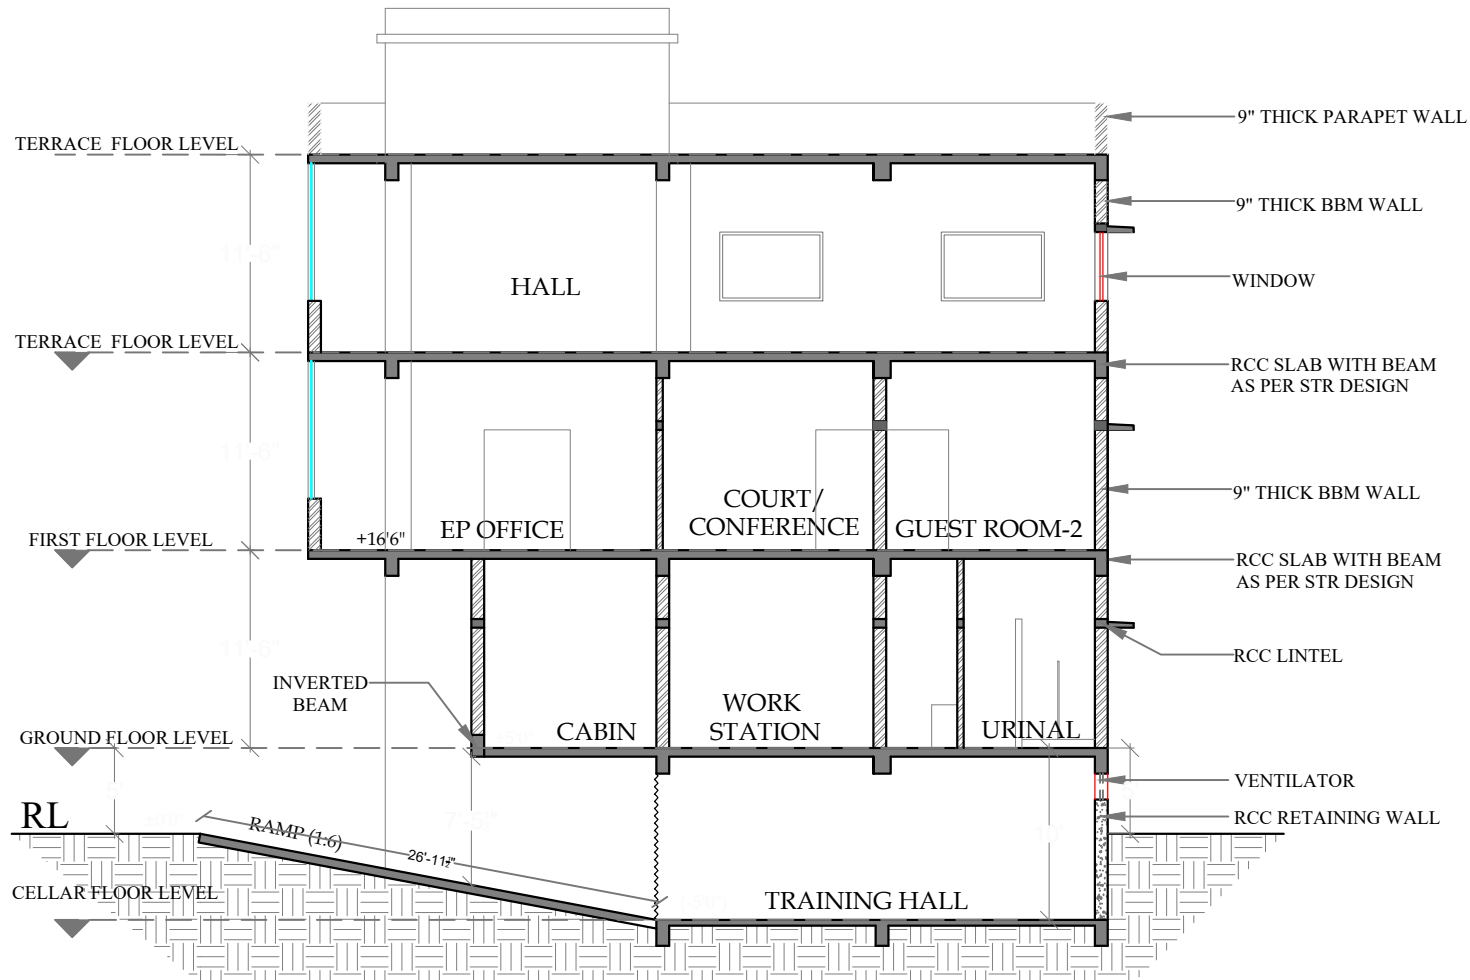
SHEET NO : 03

SIGNATURE OF ARCHITECT

DRAWN BY	DEALT BY	CHECKED BY
MD. IRFAN	B J K	Ar.B.J.KHANDERAO

CONSULTANTS:

KHANDERAO VASTUSHILPI
ARCHITECTURAL CONSULTANTS
#5-7,1st G,PPT, P. TOMBRE COMPLEX, COURT ROAD,
GULBARGA
PH No: 9243 228441, 272798
e mail ; khanderaovastushilpi@yahoo.co.in

SIGNATURE**SECTION @ B-B'**